


PROPOSED FIRST FLOOR PLAN

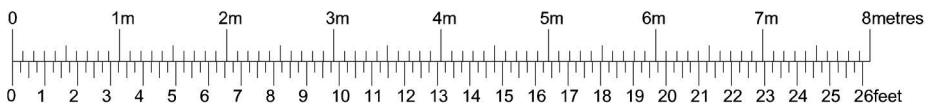

ISSUE: tender issue  
 CLIENT: Mr+Mrs Peter Wales  
 PROJECT: extension to dwelling  
 SITE: 1 Careys Cottages S0427TF  
 DATE: 05.21 DRG. NO: 21.457.09 E ISSUE SCALE: 1:50@A3  
 Ian Hutchings ian.hutchings2000@gmail.com  
 80 Lower Sackville Road, Lynton, Hargreave S041 6DW  
 Tel: 01596 878012 Mob: 07473 119429