


Existing Ground Floor Plan
1:50 @A1

Revisions:

Rev /	03/08/2022	Issued for planning
-------	------------	---------------------

Checked

NS

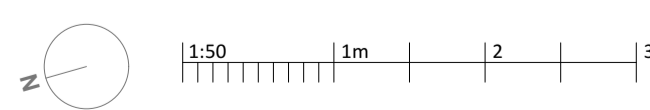

Dwg No. 22043-P-101 Rev /

Drawing Title Existing Ground Floor Plan
Address 21 Middle Street
Client Moretons Investments
Scale 1:50 @A1
Stage Planning
Drawn by NC
Checked by NS

4 Gloucester Passage, Brighton BN1 4AS
 e: studio@sticklandwright.co.uk
 t: 01273 964051
 Company registered in England No. 11222477

Disclaimer:
 This drawing is the copyright of Stickland Wright Ltd. and may not be reproduced or used except by written permission. Figured dimensions to have precedence over scaling. Check all site dimensions prior to fabrication. Refer any discrepancies found to Stickland Wright.



architecture + interiors
 www.sticklandwright.co.uk