



CANDLERIGGS

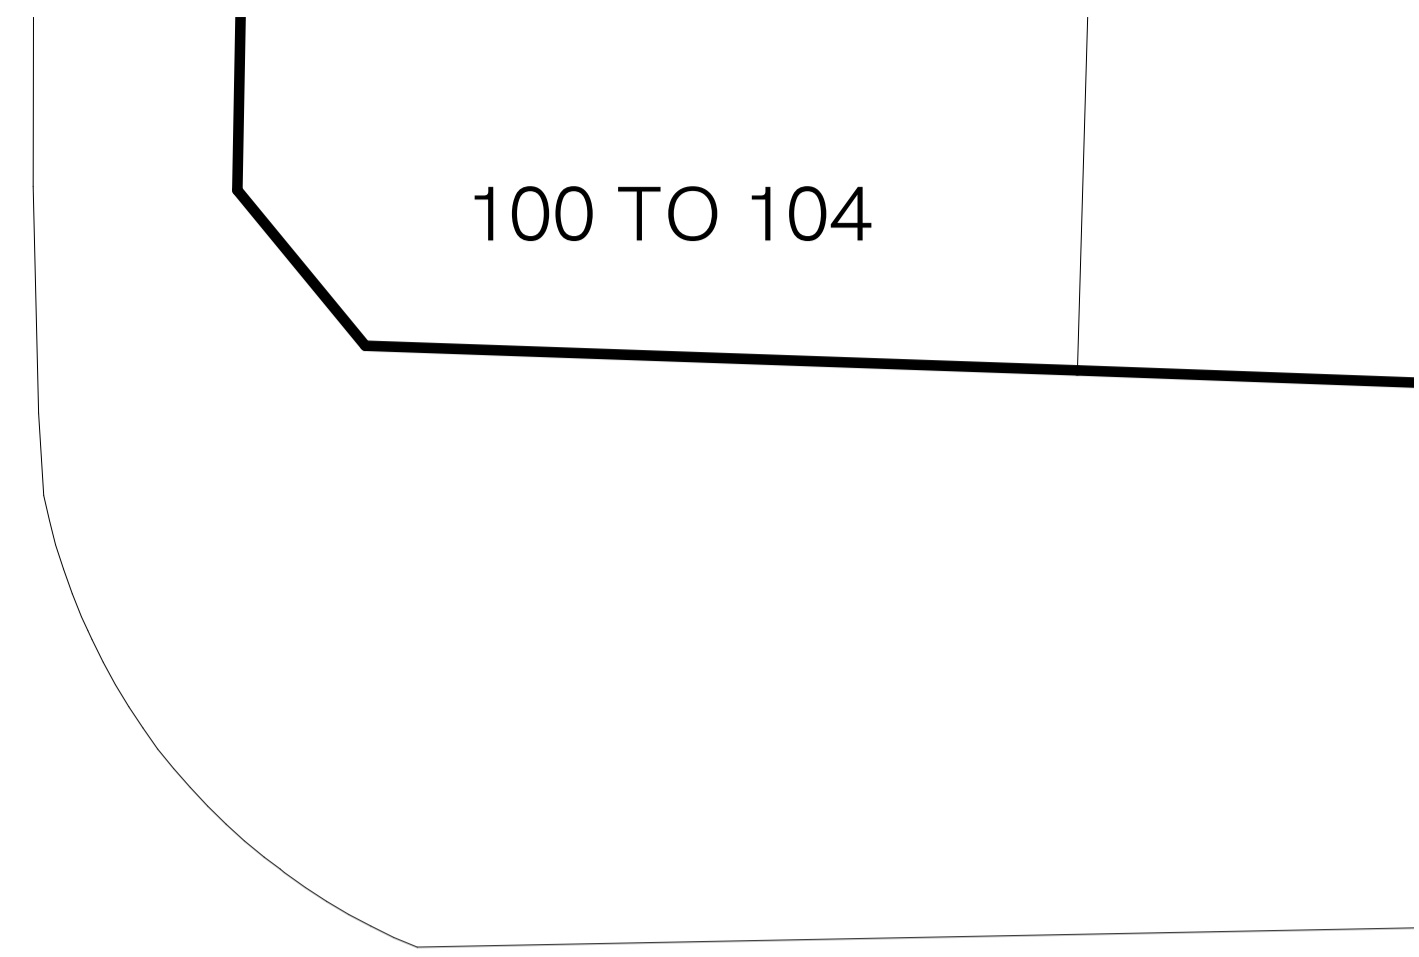

100 TO 104

TRONGATE

LINE OF TUNNEL

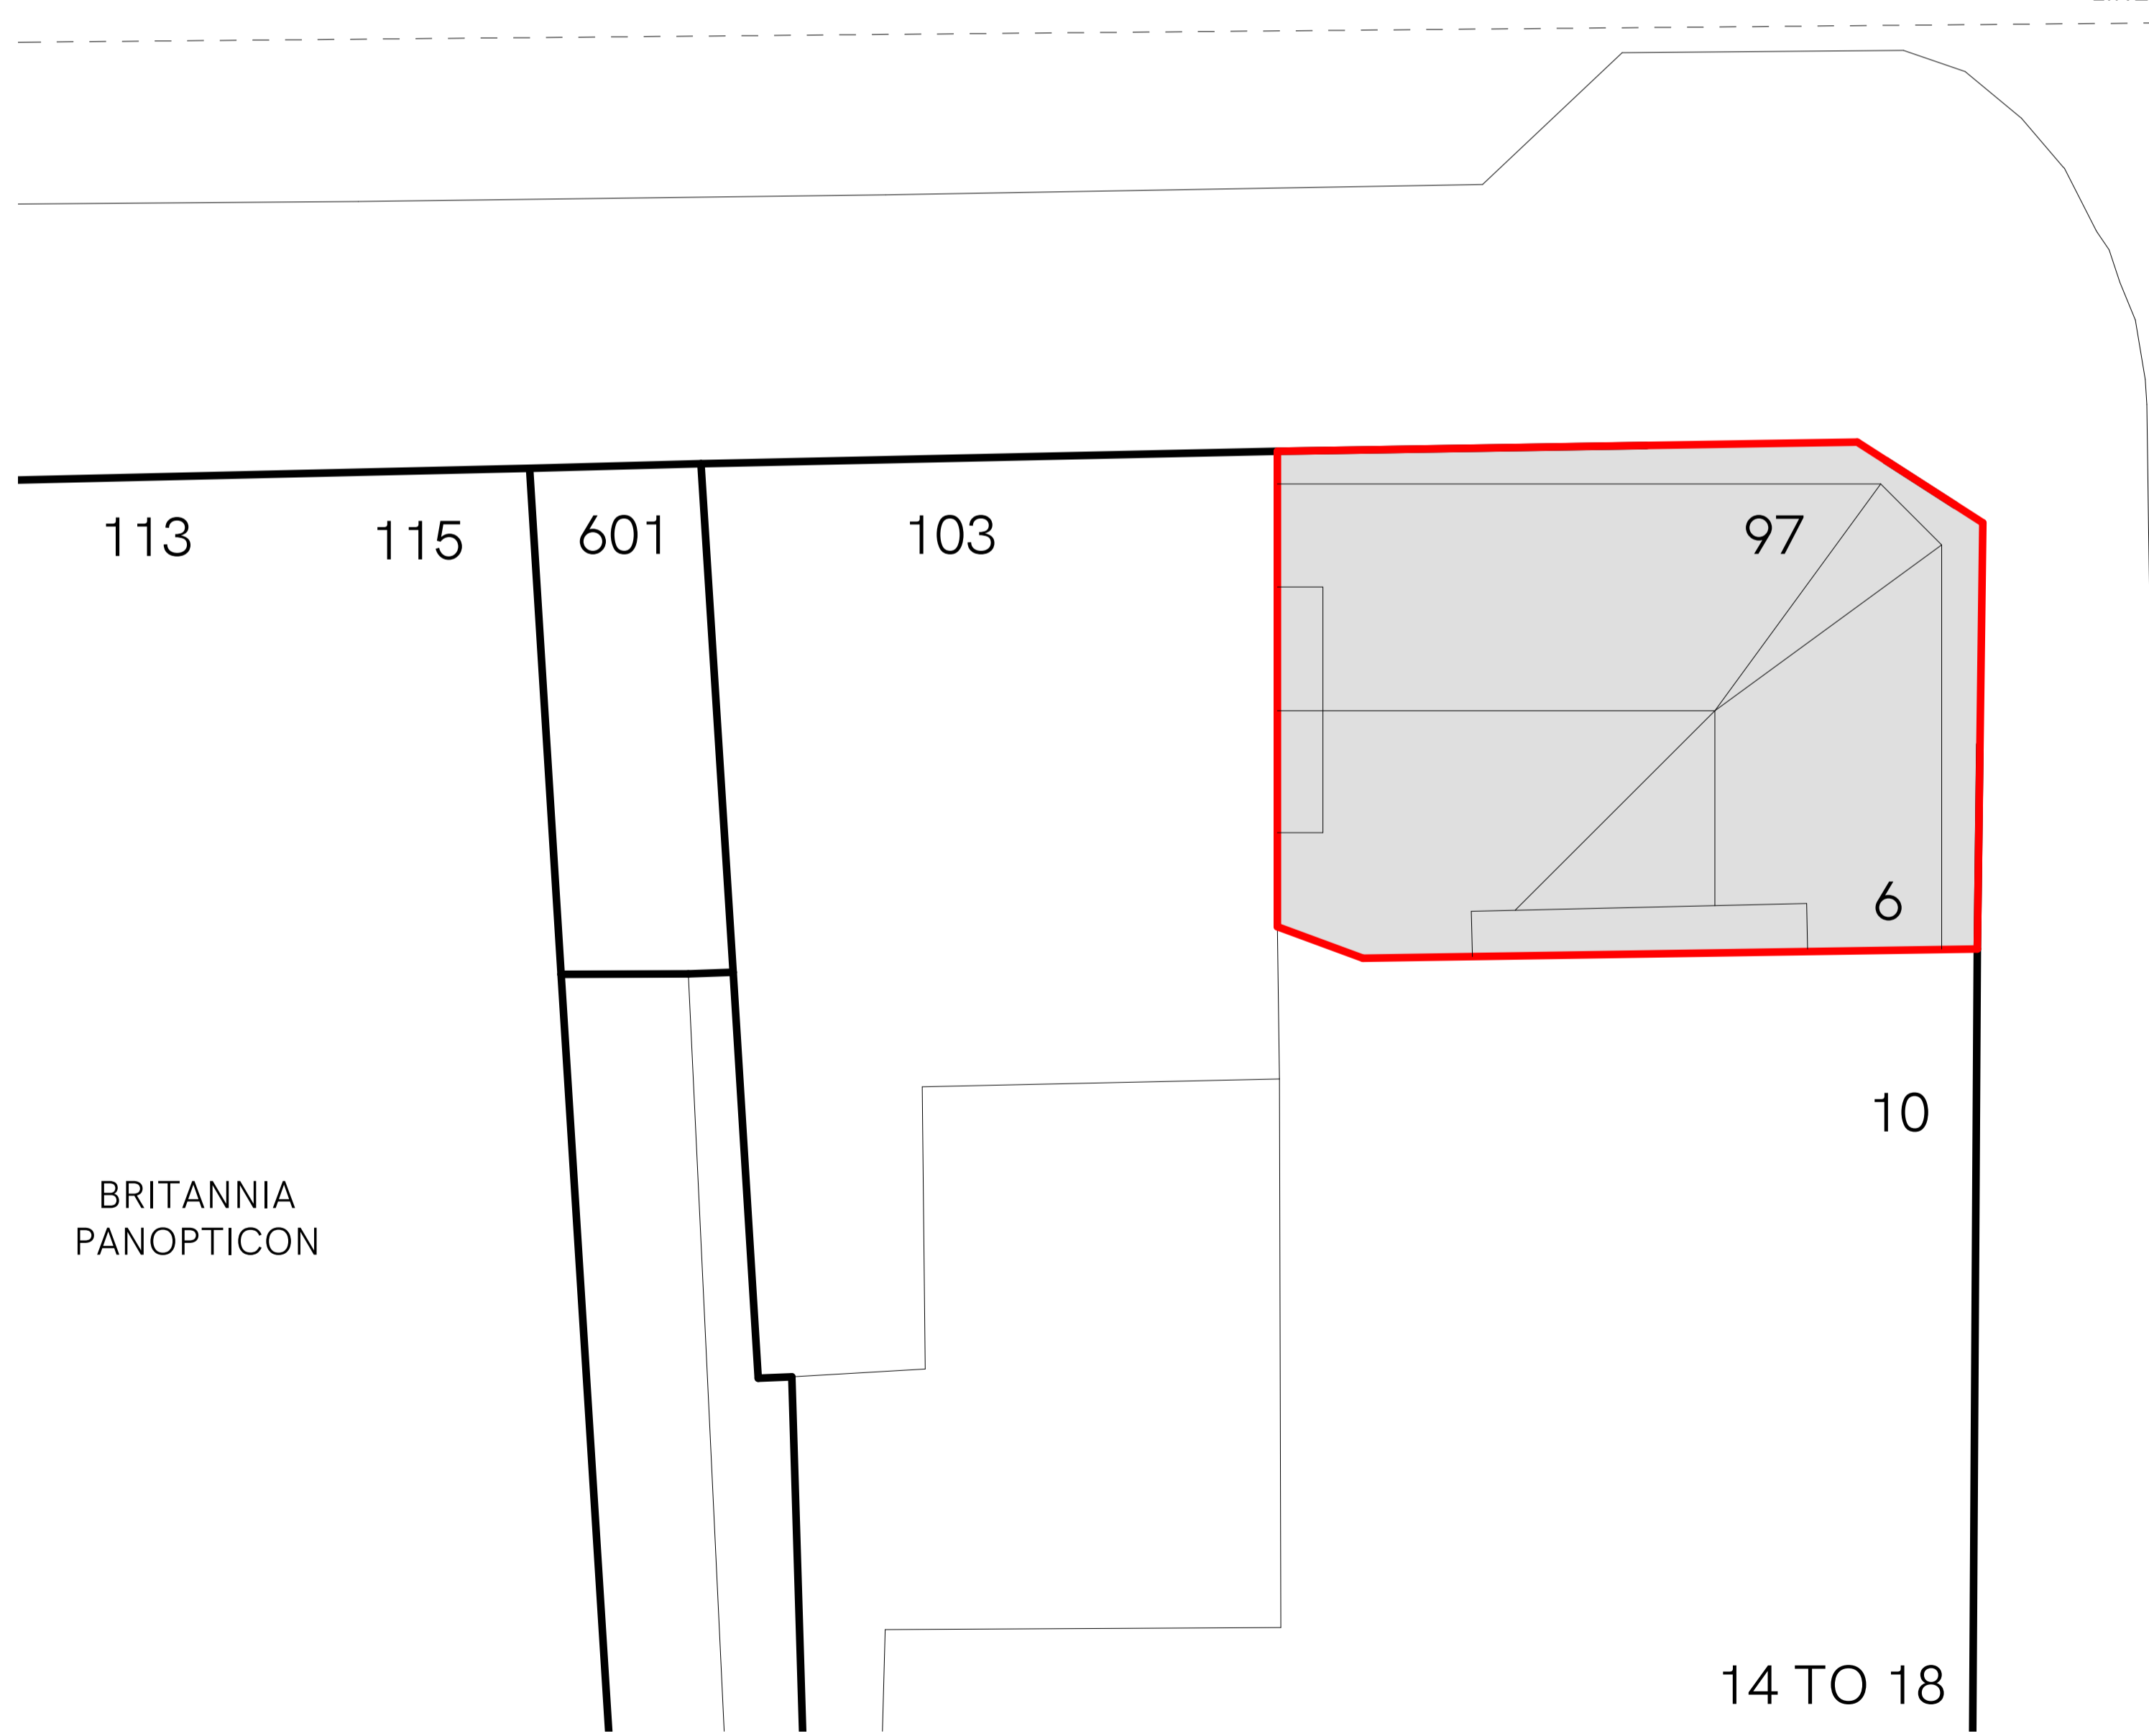

113

115

601

103

97

6

10

14 TO 18

BRITANNIA
PANOPTICON

KING ST.




79 TO 93

5

7


11

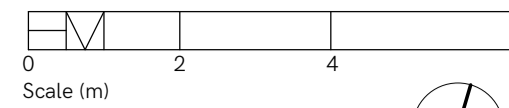

Notes
Copyright and not to be reproduced without the consent of Holmes Miller. Holmes Miller accepts responsibility for this document only to the commissioning Party and not to any other. Holmes Miller does not accept liability for accuracy or veracity of survey information provided by others and horizontal dimensions and levels provided by Holmes Miller and based on survey information provided by others must be verified on site. DO NOT SCALE. Use figured dimensions only.

SITE BOUNDARY
115m²

Rev	Notes	Drawn	Appr	Date
P01	First Issue	JG	RH	05/05/22

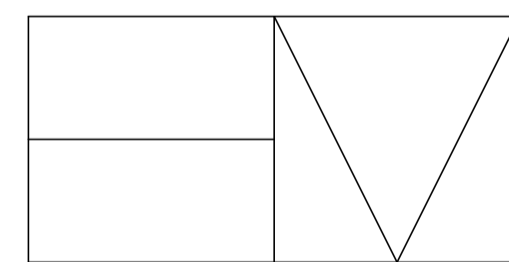

Holmes Miller
89 Minerva Street
Glasgow
G3 8LE
0141 204 2080
www.holmesmiller.com

Project 4864
97-101 Trongate

Drawing Name
Site Plan

Scale @ A1	Checked	Revision
As indicated	RH	P01

Drawing Number
4864-HML-XX-XX-D-A-10001