
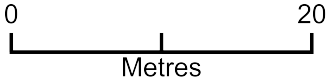


Tyelands Site Plan

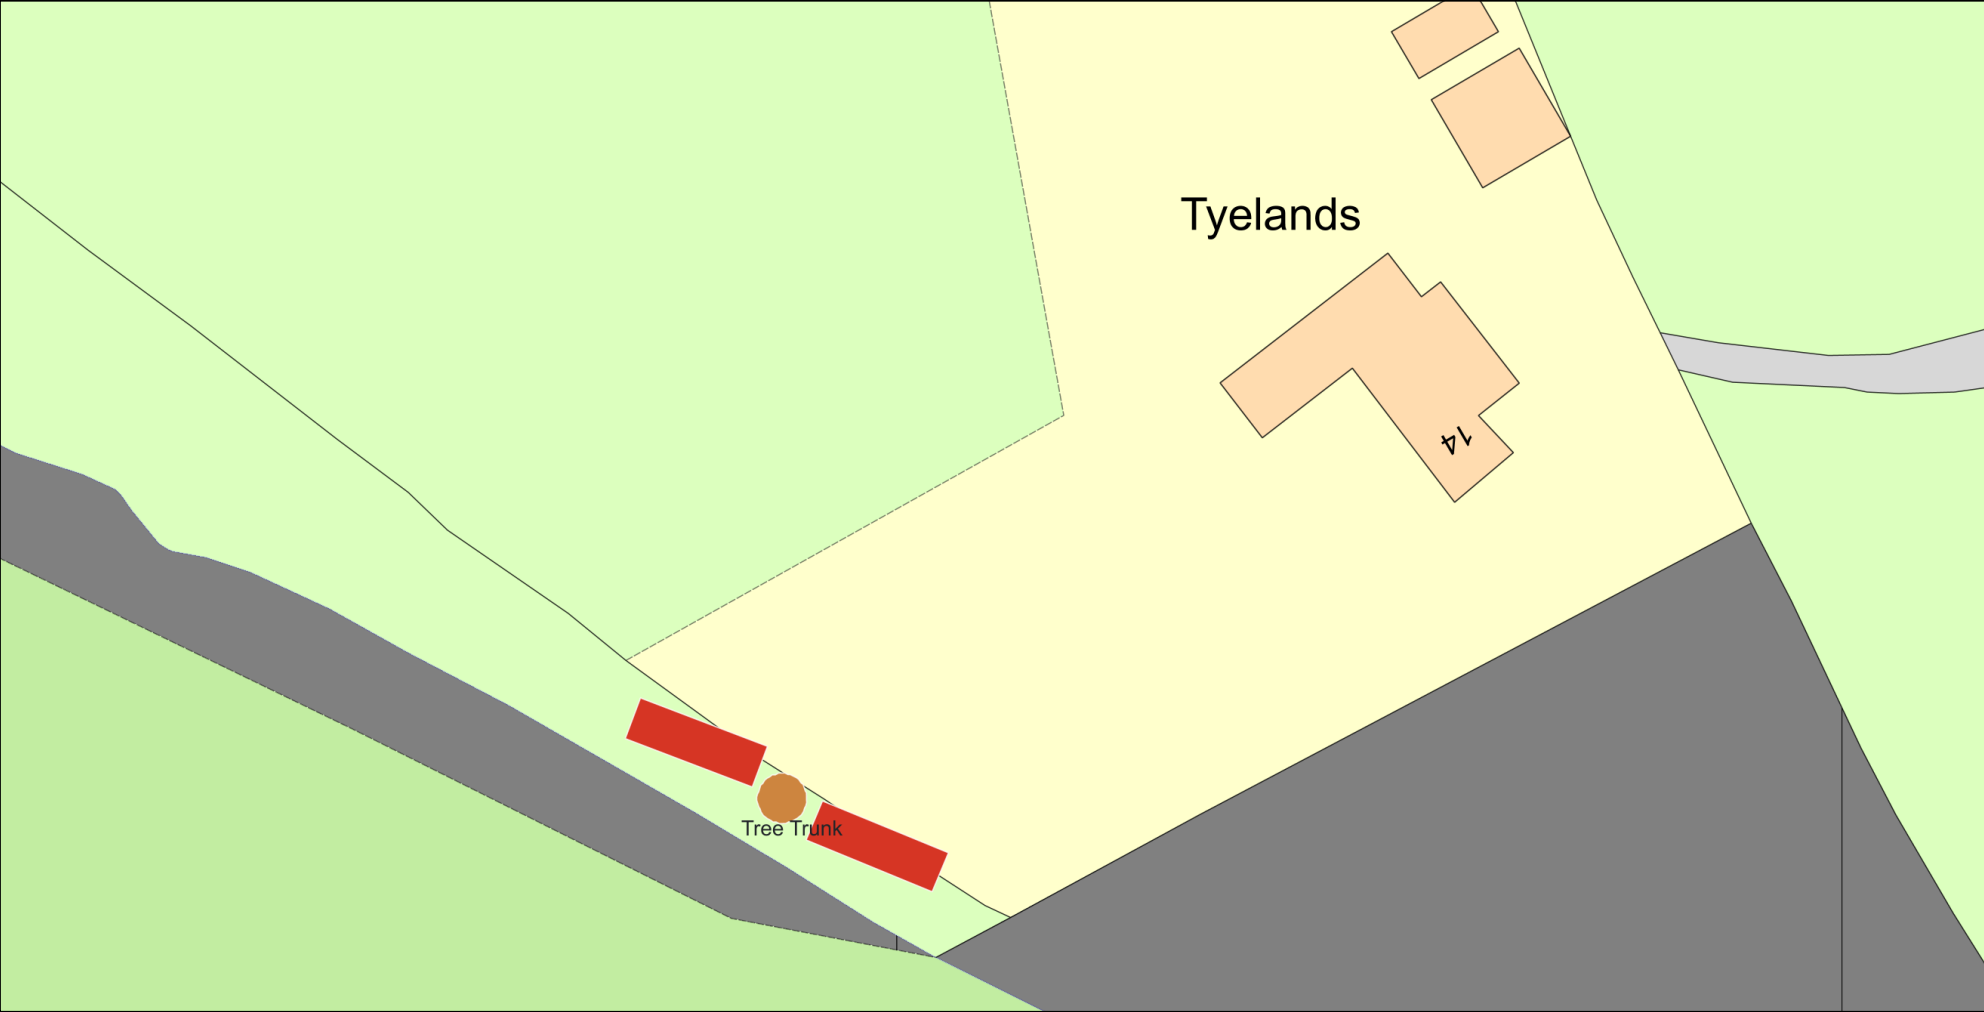

Plan Produced for: McKelvie
Date Produced: 01 Aug 2022
Plan Reference Number: TQRQM22213152912807
Scale: 1:500 @ A4

© Crown copyright and database rights 2021 OS 100042766