
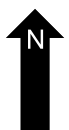
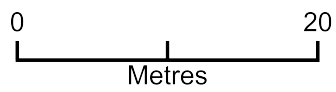


Site Plan - Star Cairn West Woodburn

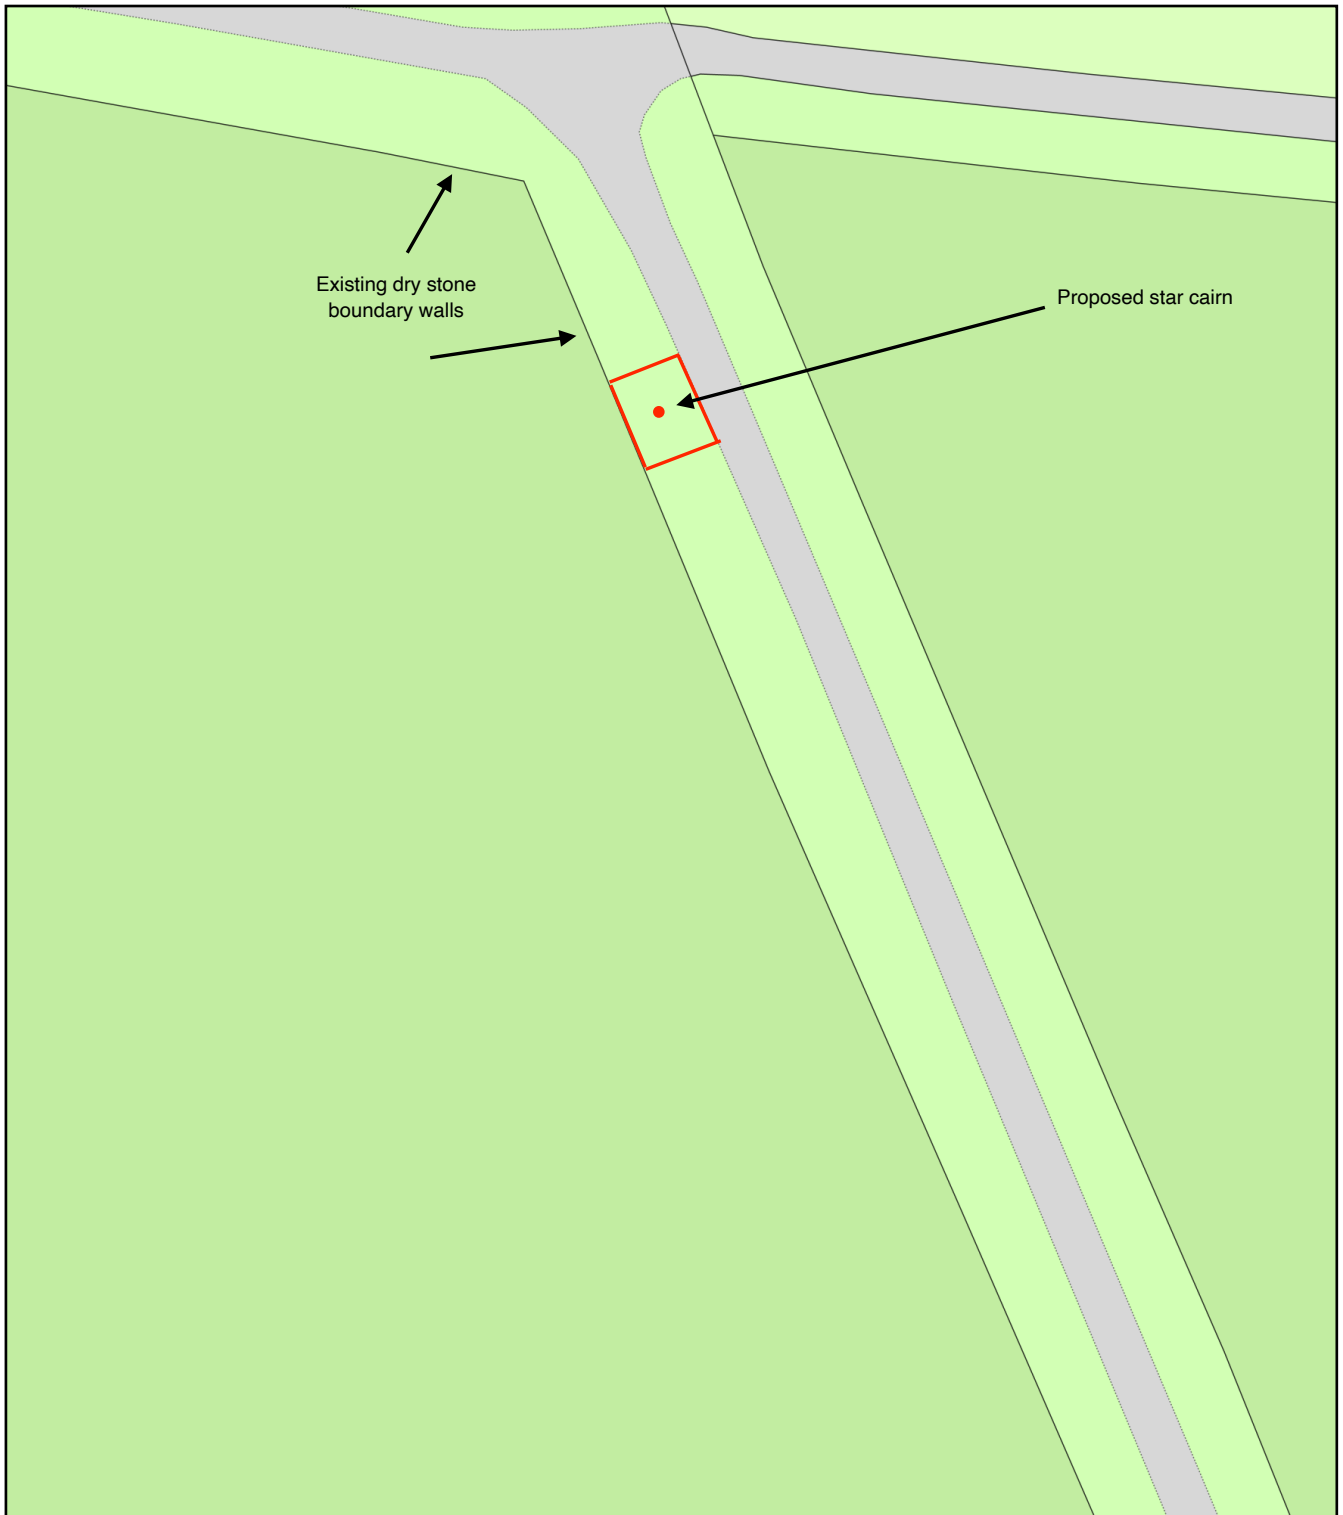

Plan Produced for: Ludman Planning Ltd.

Date Produced: 08 Aug 2022

Plan Reference Number: TQRQM22220143913323

Scale: 1:500 @ A4