
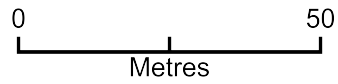


Beacon Car Park - Site Plan

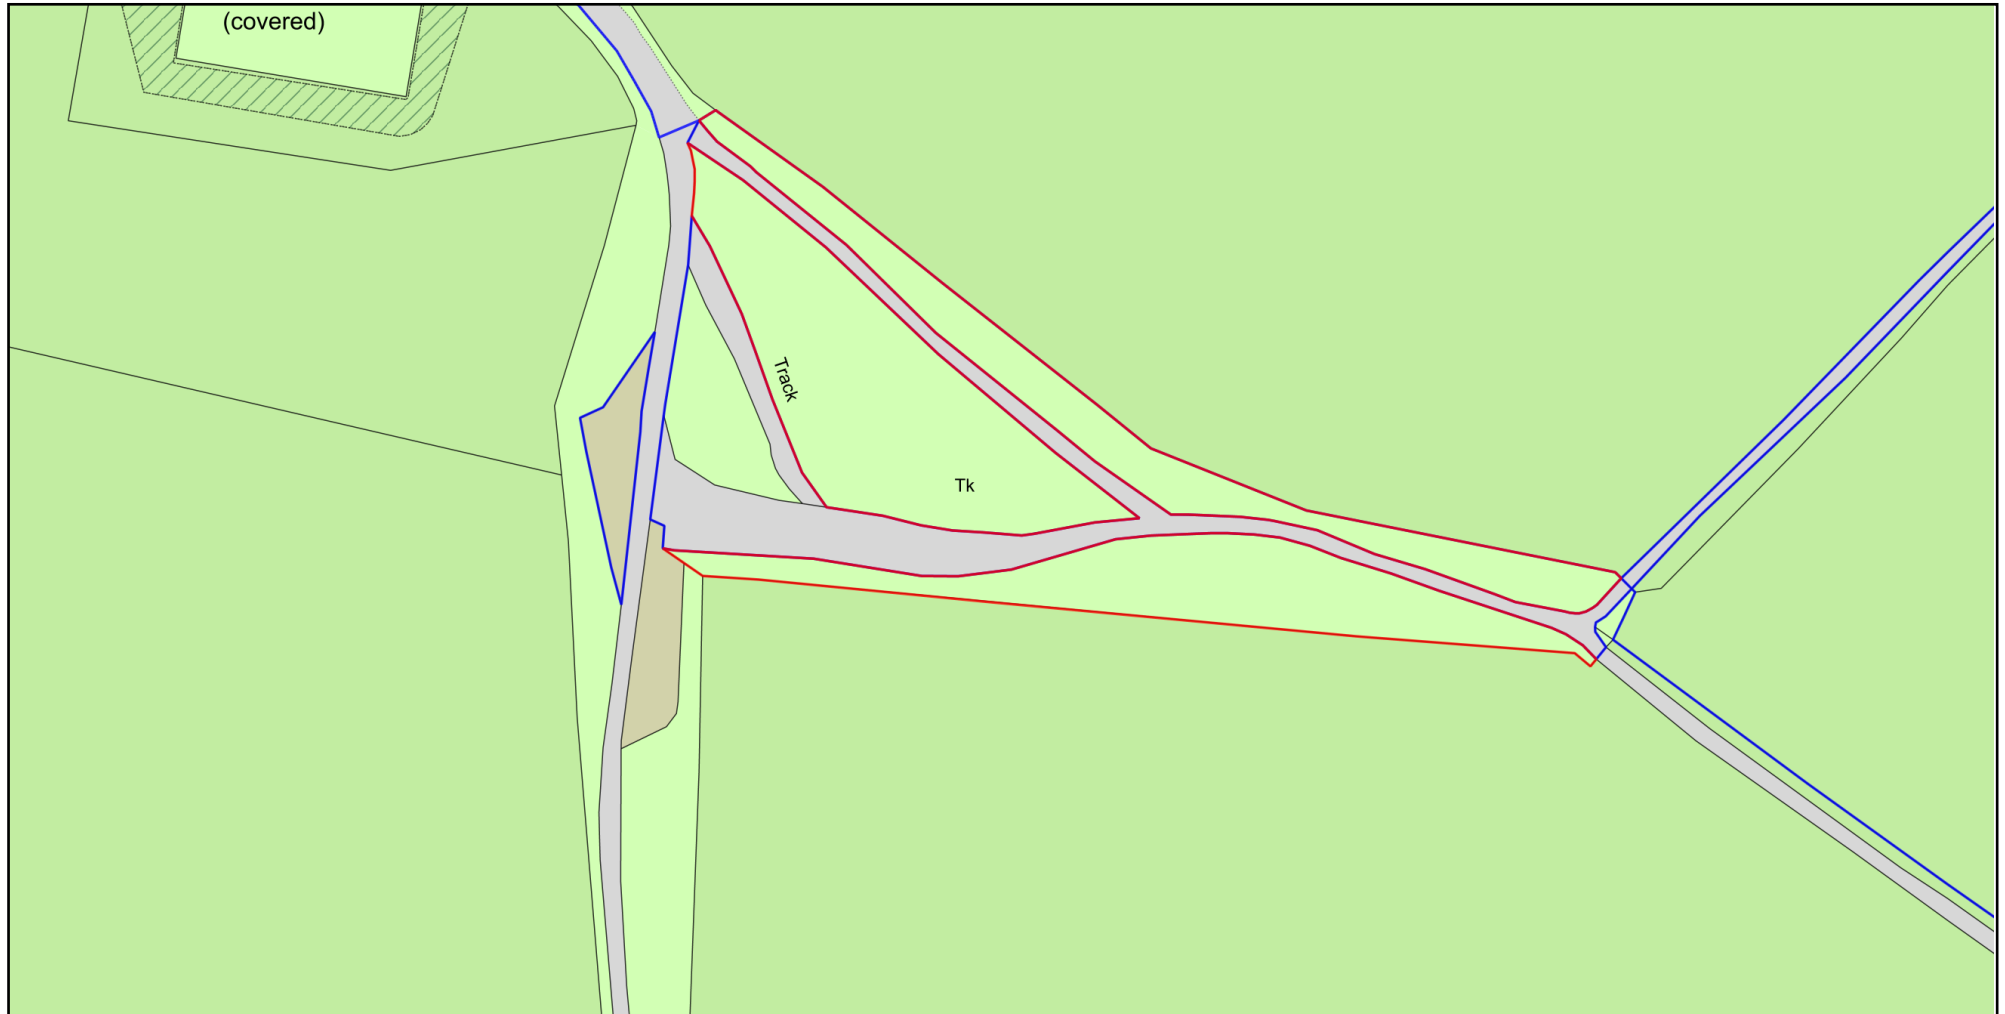

Plan Produced for: Initial Parking Limited

Date Produced: 06 Jul 2022

Plan Reference Number: TQRQM22187111100581

Scale: 1:1250 @ A4

© Crown copyright and database rights 2021 OS 100042766