


OS Sitema

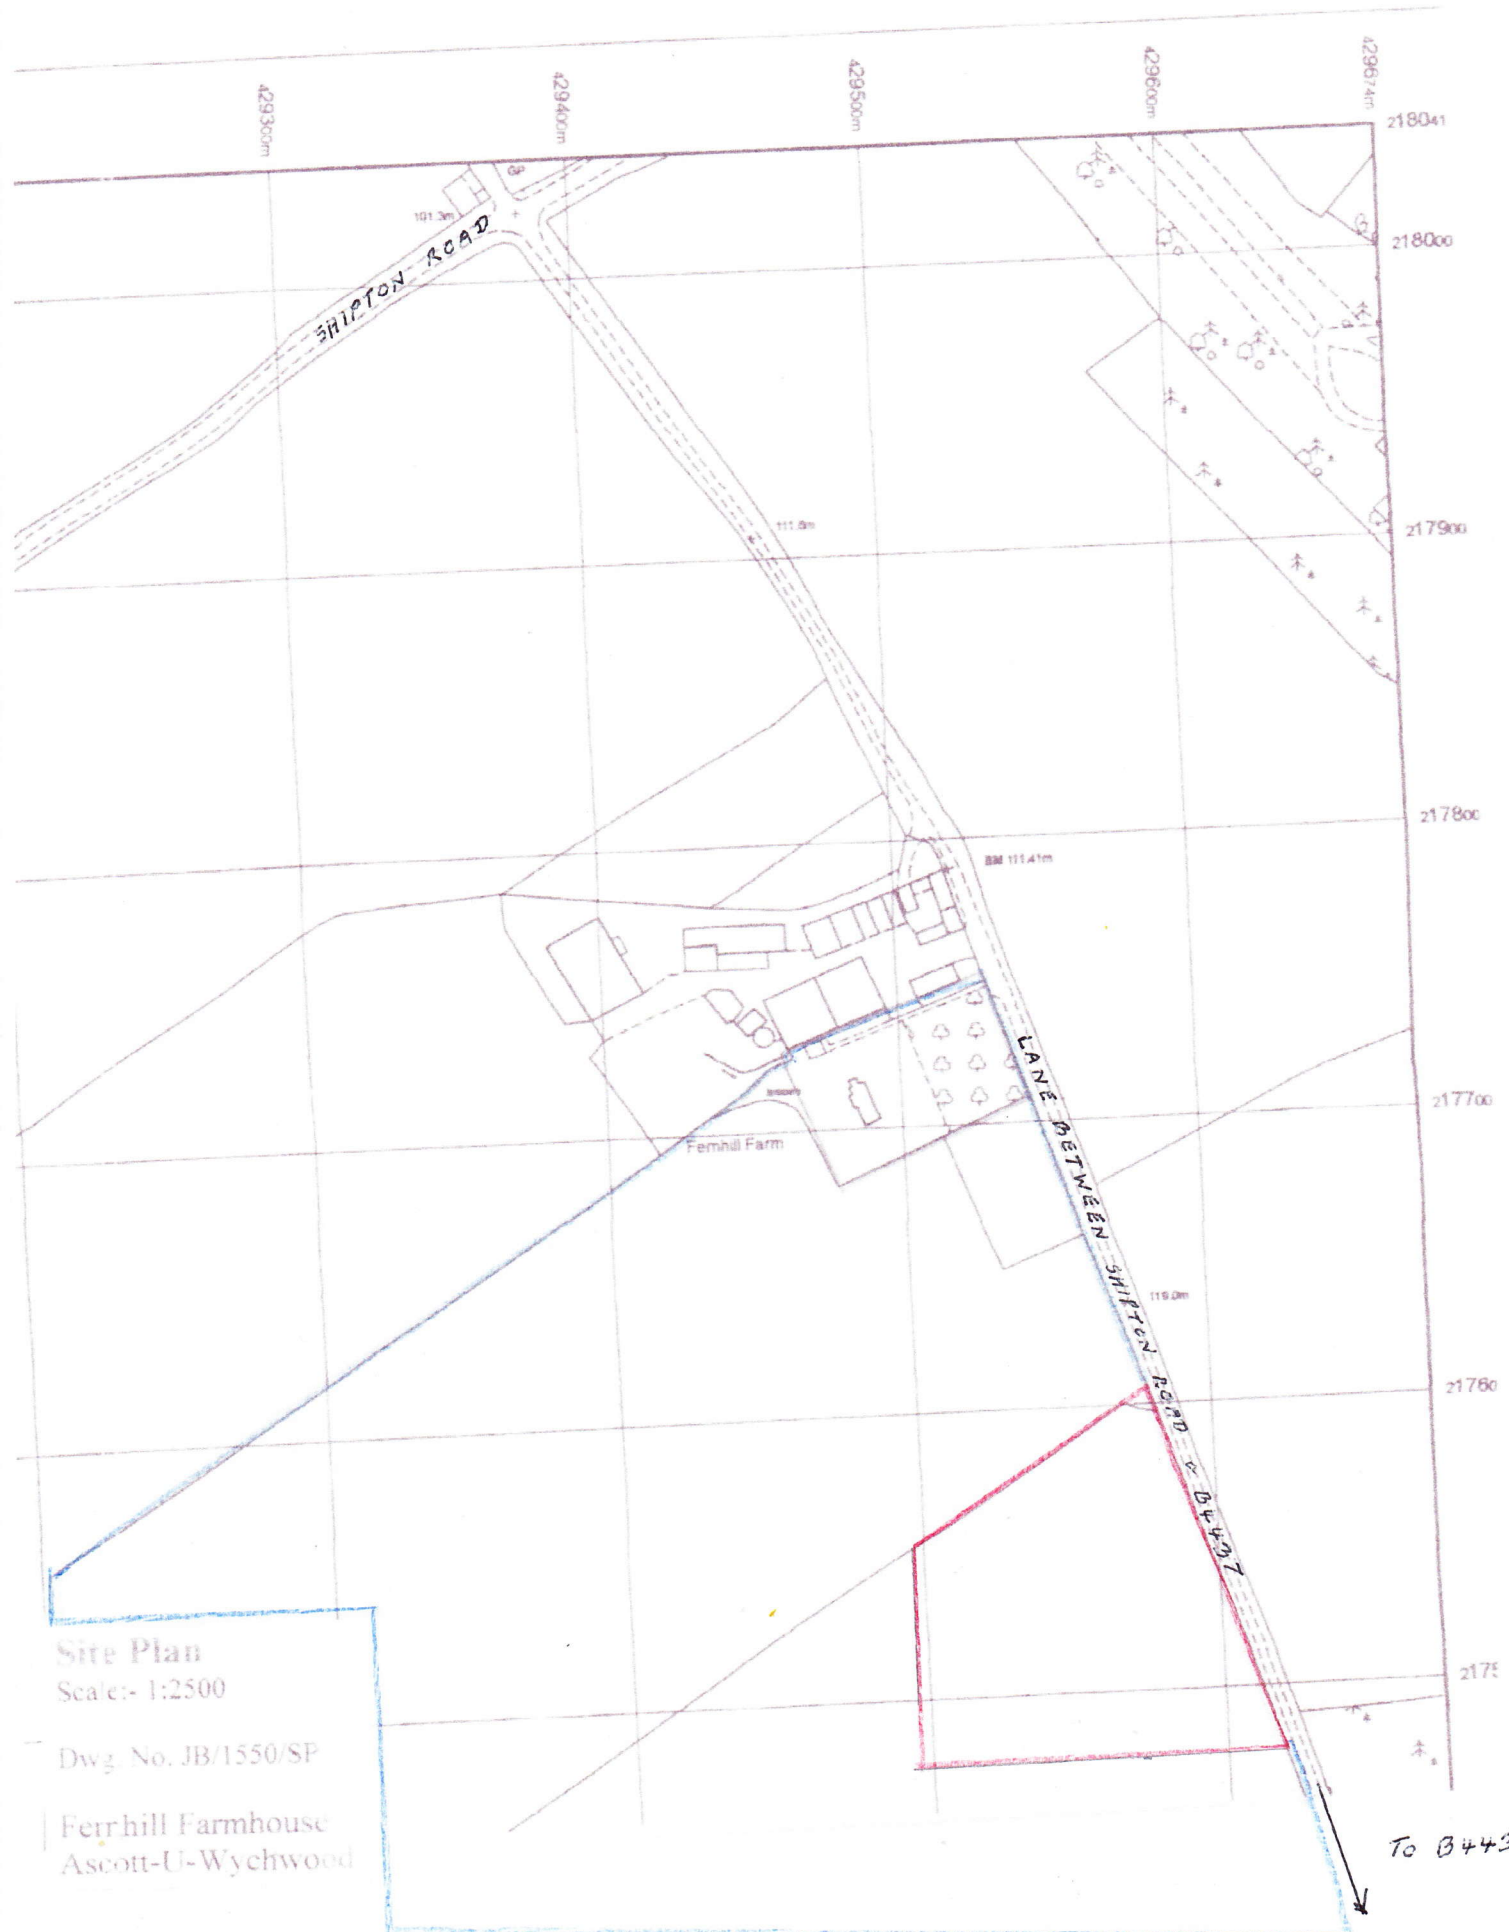

Site Plan
Scale: 1:2500

Dwg. No. JB/1550/SP

Ferrhill Farmhouse
Ascott-U-Wychwood

To B4437