

Existing Ground Floor Plan

Proposed single storey extensions and alterations


2 Ketton Road
Collyweston
Stamford
PE9 3PS

Scale: 1:100@A3 Drawn By: Tom Reeve

Date: FEB 2022 Drawing No: 203106
REV:04



www.tomreeve.co.uk 01780410005
tom@tomreeve.co.uk 07841877487

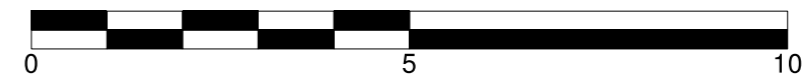

SCALE BAR 1:100 METERS

Copyright: Reeve Architecture & Design.
All rights reserved. This drawing remains the property of Reeve Architecture & Design at all times and may not be reproduced or copied without consent.