


Existing West Elevation
View from road.



Existing South Elevation
Foliage in foreground omitted for clarity.

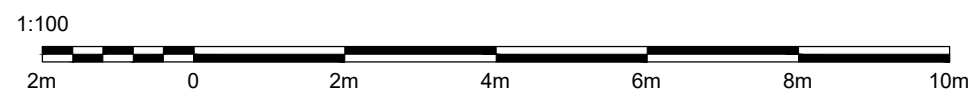

Carter-Smith
Planning Consultants

Carter-Smith Planning Consultants
1st Floor, Hepscott House
Coopies Lane, Morpeth
NE61 6JT

Tel: 07718967722
Email: tony@carter-smithplanning.com
Web: carter-smithplanning.co.uk

Customer: Mr. John Young

Title: Existing West and
South Elevations

Site Address:
4 Redsteads Cottages,
Christon Bank, ALNWICK,
Northumberland, NE66 3ES.

Drawing No. JR293 - 10A

Scale: 1:100 @ A3

Date: 27/09/2022

Drawn By: Ian Rutherford

Check all critical construction dimensions, if in doubt ASK. Drawings produced for the purpose of planning approval ONLY. All structural elements to be checked by a structural engineer. Drawing remains the property of **Ian Rutherford Surveying**.