


**01 EXISTING FIRST FLOOR PLAN**  
Scale: 1:50@A3

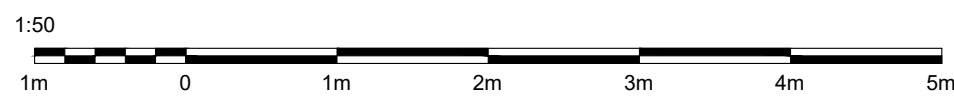

Rev ..... DATE

**thebuilddirectory**  
 web: www.thebuilddirectory.co.uk  
 office: 01642 676407 helpdesk: 01325 728560  
 email: helpdesk@thebuilddirectory.co.uk  
 Graythorp House, Portrack Grange Close, Stockton-on-Tees TS18 2PU  
 Yorkshire - County Durham - Teesside - Cleveland - Teesdale -  
 Wearside - Tyneside - Northumberland

CLIENT  
**Stephan & Lisa Waite**

PROJECT  
**Liberty Lodge  
 Sockburn Lane  
 Neasham  
 DARLINGTON DL2 1PH**

DRAWING TITLE  
**Existing First Floor Plan**

STATUS <b>PLANNING</b>		
SCALE <b>1:50 @ A3</b>	DRG No. <b>22TBD001_102</b>	REV <b>-</b>
DRAWN BY <b>MBL</b>	SIGNATURE	DATE <b>15/09/22</b>
APPROVED	SIGNATURE	DATE