
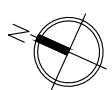


01 PROPOSED GROUND FLOOR PLAN

Scale: 1:50@A3

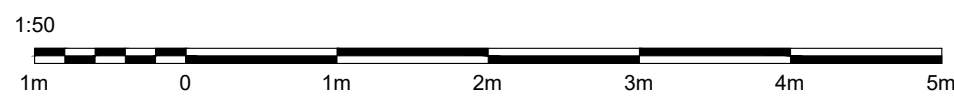

Rev

DATE

thebuilddirectory
 web: www.thebuilddirectory.co.uk
 office: 01642 676407 helpdesk: 01325 728560
 email: helpdesk@thebuilddirectory.co.uk
 Graythorp House, Portrack Grange Close, Stockton-on-Tees TS18 2PU
 Yorkshire - County Durham - Teesside - Cleveland - Teesdale -
 Wearside - Tyneside - Northumberland

CLIENT
Stephan & Lisa Waite

PROJECT
**Liberty Lodge
 Sockburn Lane
 Neasham
 DARLINGTON DL2 1PH**

DRAWING TITLE
Proposed Ground Floor Plan

STATUS PLANNING		
SCALE 1:50 @ A3	DRG No. 22TBD001_107	REV -
DRAWN BY MBL	SIGNATURE	DATE 15/09/22
APPROVED	SIGNATURE	DATE