


1 Site Plan 1-1250
 1 : 1250

Scale 1:500

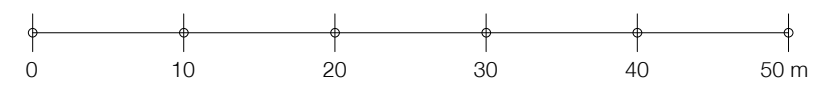

PLANNING

CONTRACT

Land to Rear of Lion Cottage
 The Street, Rickingham
 Diss, Norfolk, IP22 1DY

SCALE	1:500/1:1250 @ A3
DATE	June 2022
DRAWN	TP
CHECKED	TP

TITLE

Existing Site Plans

DRAWING No	21074_PL10
REVISION	

2 Site Plan 1-500
 1 : 500



Architecture Ltd

48 Hawthorn Avenue Rainham Essex RM13 9AT
 T 07860 298842 E tonyp@tmparchitecture.co.uk