
REV	ISSUE DATE	COMMENT	BY
P1	13.10.2022	ISSUED FOR INFORMATION	RJB

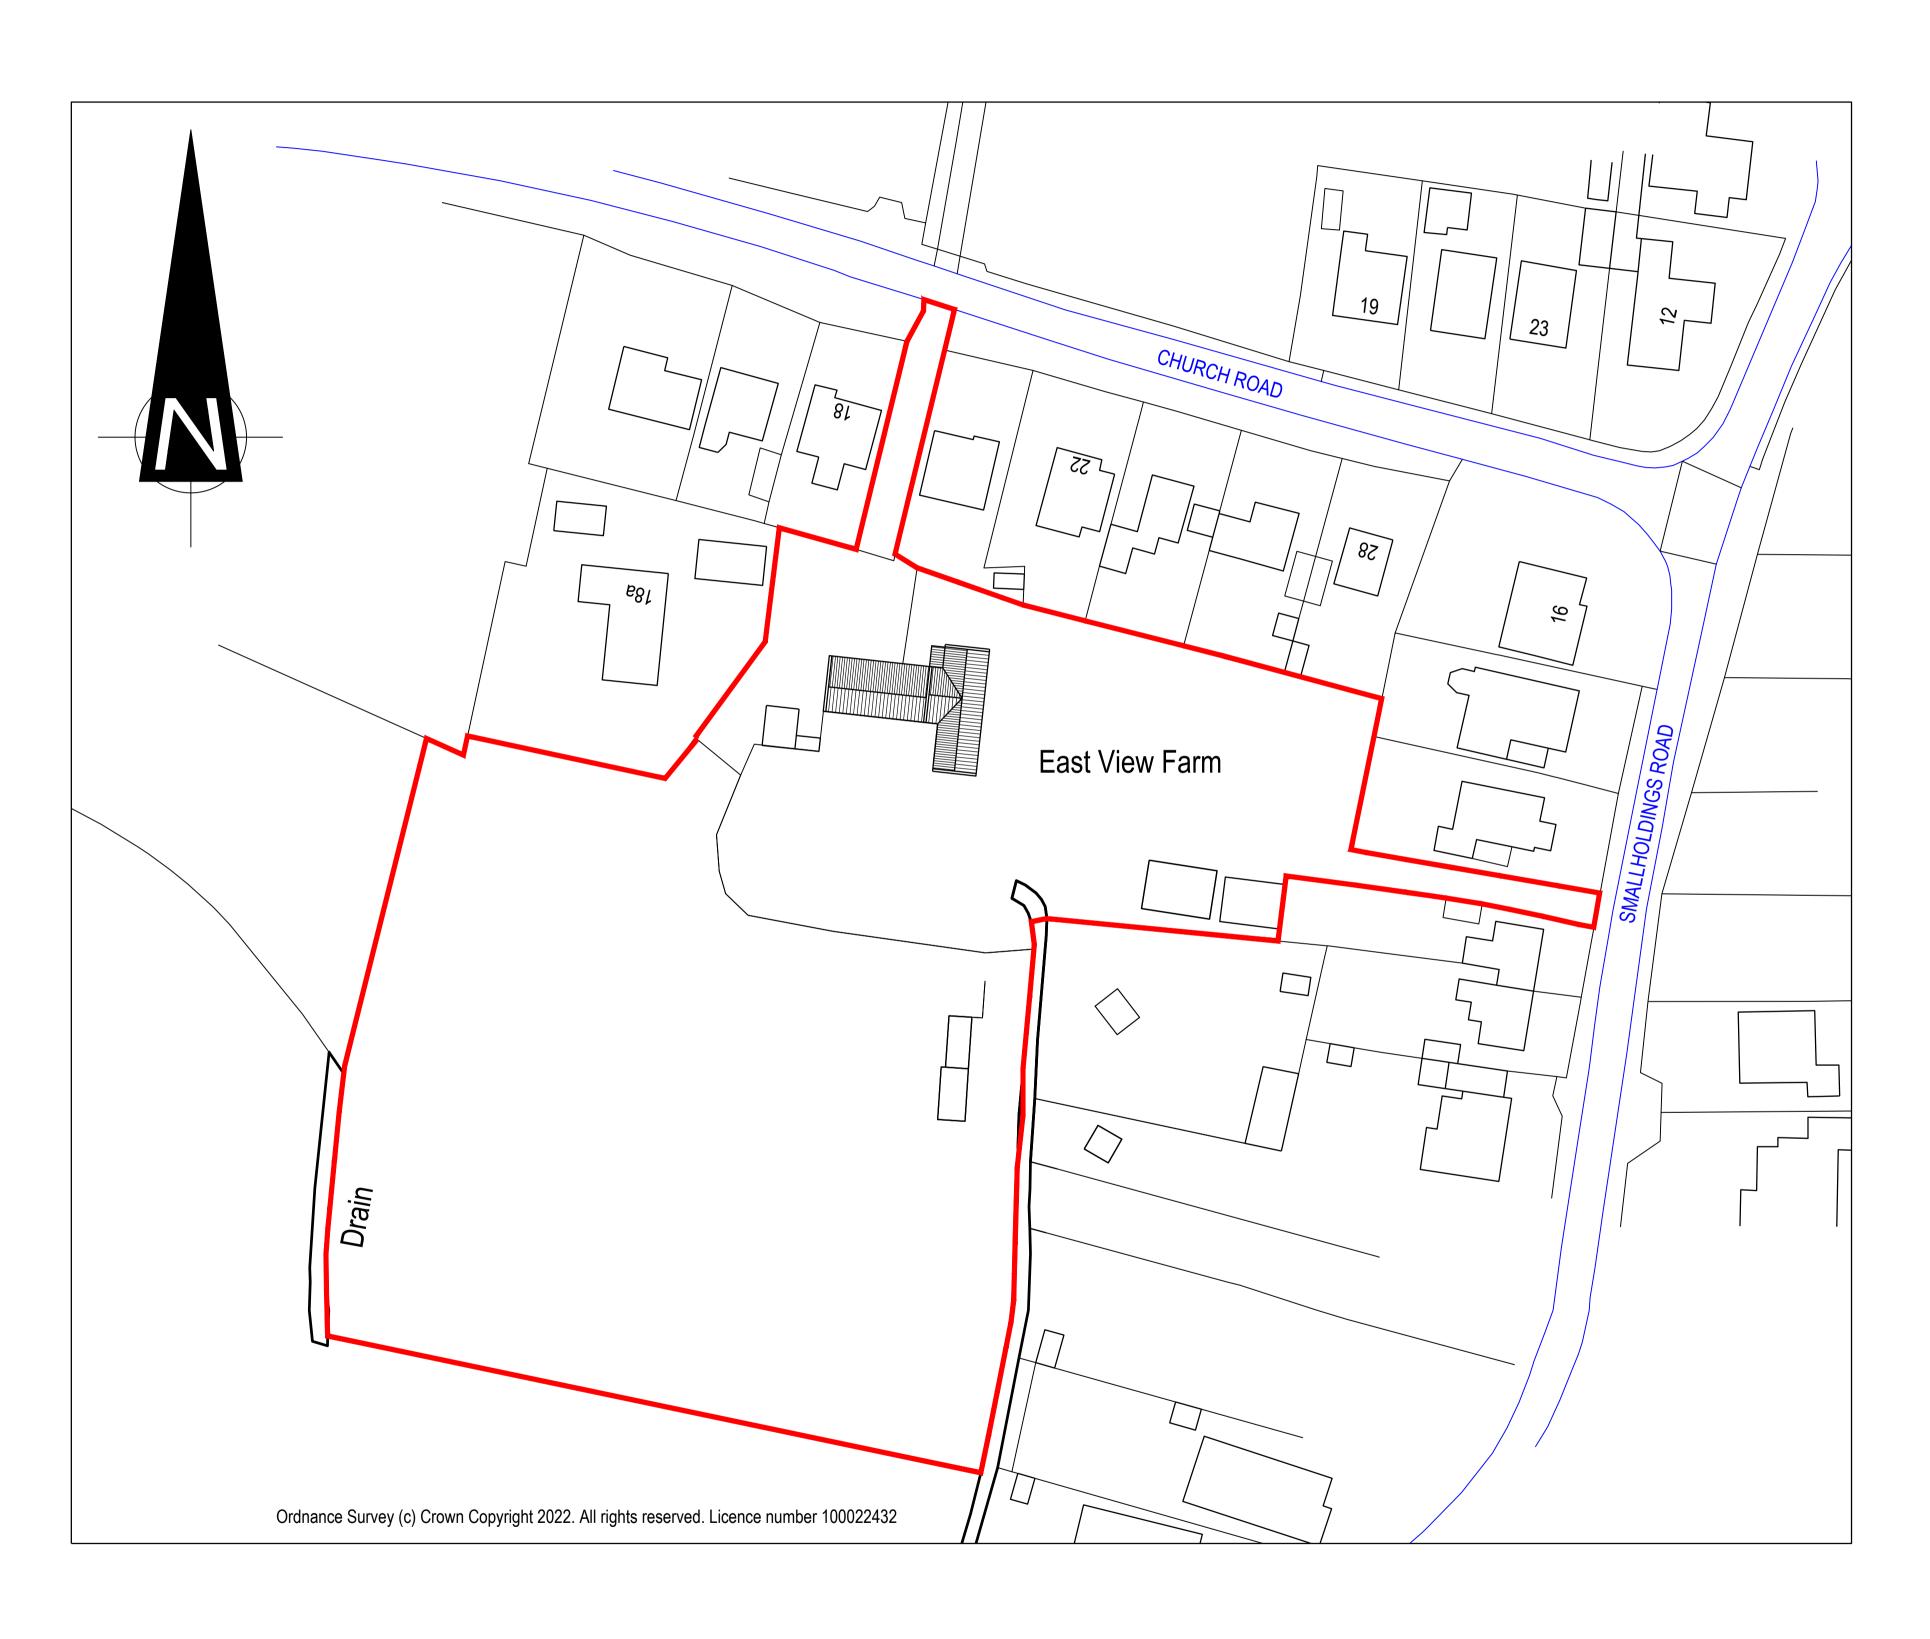

EXISTING SITE PLAN
SCALE 1:500 AT A1

