


# Site Plan

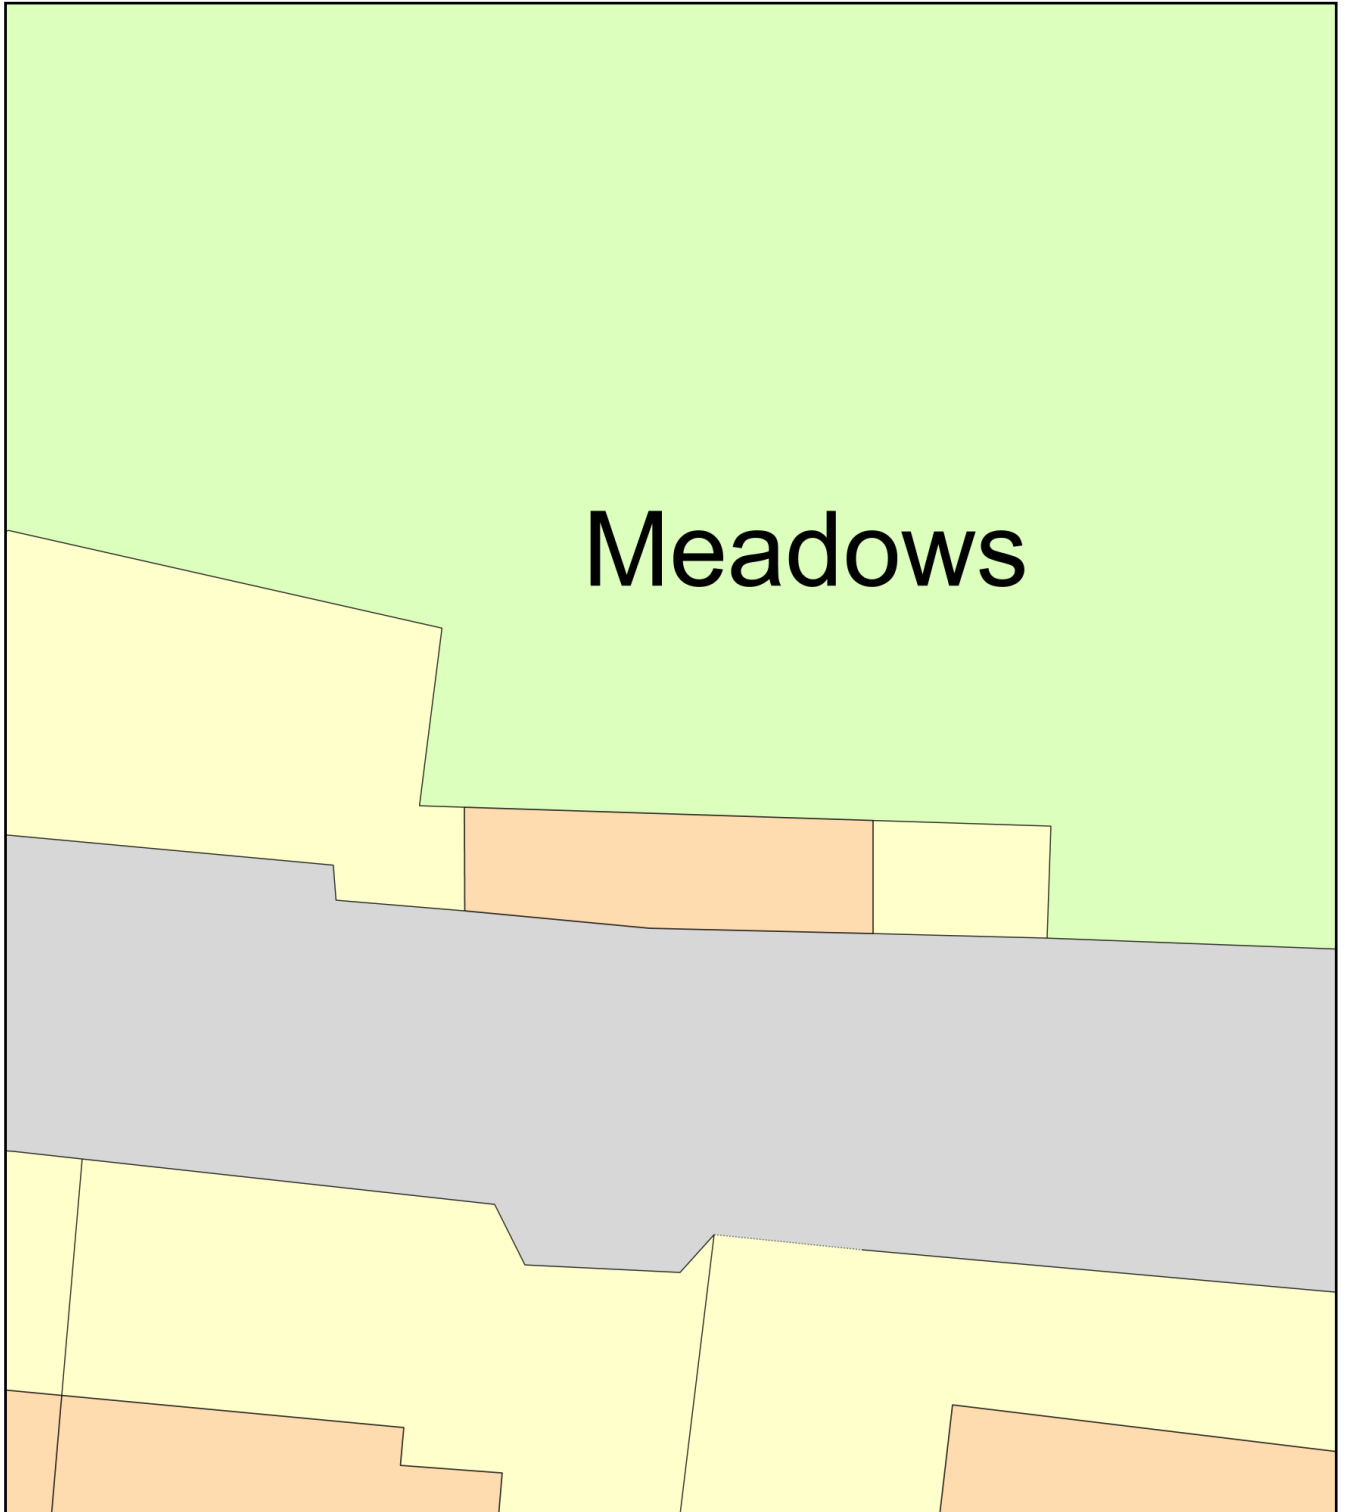

Plan Produced for: Change of Use

Date Produced: 03 Apr 2022

Plan Reference Number: TQRQM22093212823898

Scale: 1:200 @ A4