
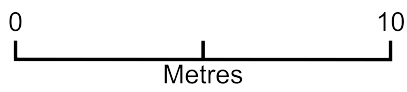


site plan

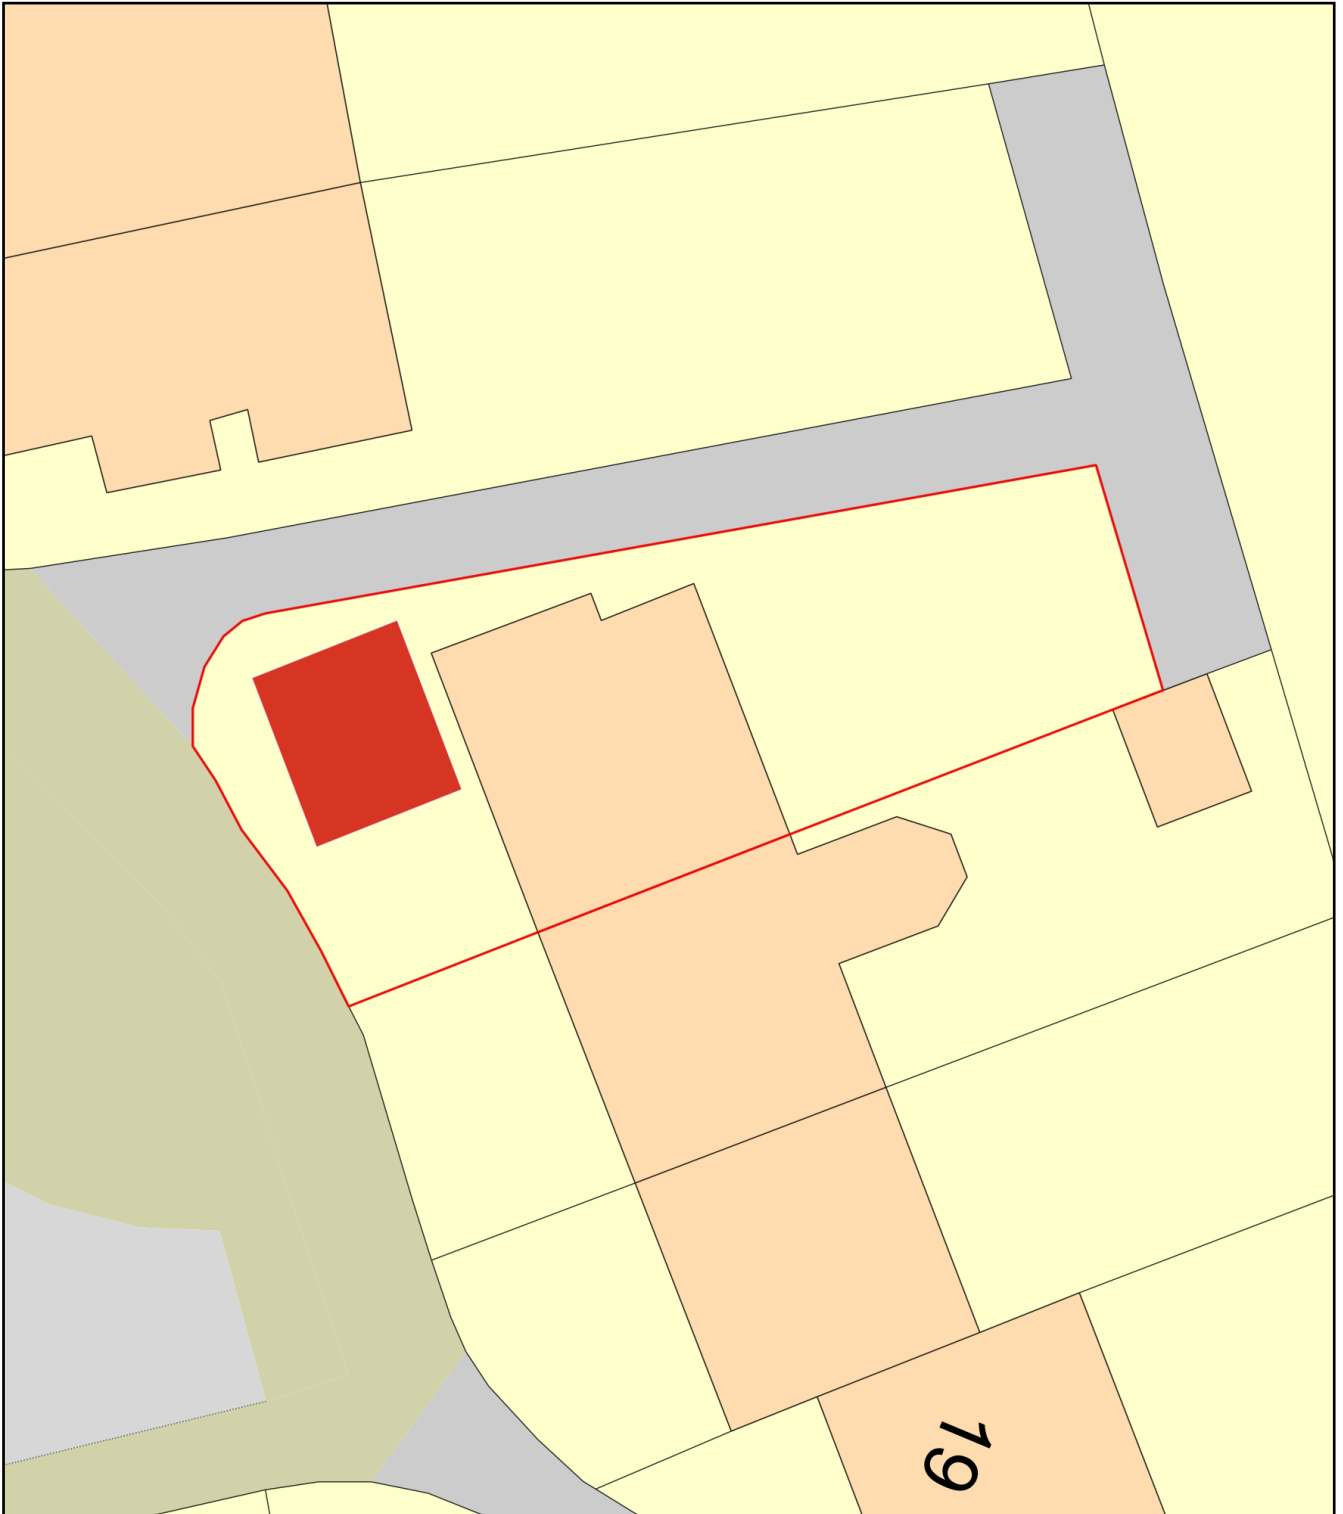

Plan Produced for: samuel callaway

Date Produced: 03 Nov 2022

Plan Reference Number: TQRQM22307155915349

Scale: 1:200 @ A4