


— SITE/OWNERSHIP BOUNDARY
— APPLICATION SITE

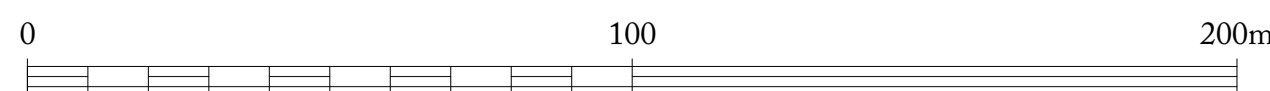

REV. NO.	AMENDMENT	DATE

Ben Pentreath
 3 Lamp Office Court
 Lambs Conduit Street
 London WC1N 3NF
 T +44 (0) 20 7430 2424
 benpentreath.com

PROJECT: HELMINGHAM HALL
 TITLE: SITE PLAN

DRAWING NO: L-101	REV. NO: -
SCALE: 1:1250@A1 1:2500@A3	DRAWN BY: PWD
DATE: 21.10.22	CHECKED BY: RJC

All dimensions to be checked on site.
 All designs © Ben Pentreath Ltd 2020. Not to be reproduced without permission