



EXISTING NORTH ELEVATION

EN 007

scale: 1:100

October 21, 2022




EXISTING EAST ELEVATION

EE 007

scale: 1:100

October 21, 2022

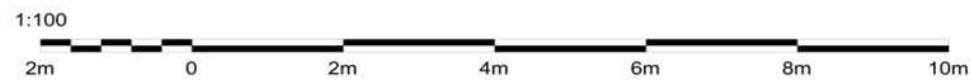

Notes:

STATUS:
PLANNING ISSUE

REV	DESCRIPTION	DATE



XL Planning Ltd
1A Fore Street
Cullompton
Devon
Ex15 1JW

01884 38662
info@xlplanning.co.uk
www.xlplanning.co.uk

CLIENT:
MS DEBBIE FALVEY

SITE:
Lake Farm,
Stockleigh Pomeroy,
Credton
EX17 1AV

DRAWING: EXISTING ELEVATIONS 2

DRAWING NO:
EL2/DFLF/22

DATE: 03/12/21 PAGE SIZE: A3 CHECKED: NO

JOB NO: DBF DRAWN: PAGE: 07