




Proposed free-standing
cast iron radiator

Existing copper retained

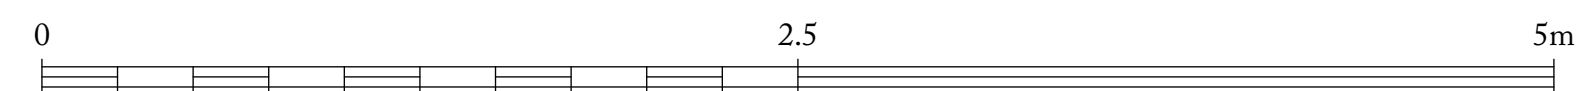

REV. NO	AMENDMENT	DATE
P1	Issued for Planning	02.11.22

Ben Pentreath

3 Lamp Office Court
Lamb Conduit Street
London WC1N 3NF
T +44 (0) 20 7430 2424
benpentreath.com

PROJECT: HELMINGHAM HALL

TITLE: PROPOSED PREP KITCHEN
NORTH ELEVATION

DRAWING NO: A-102.1 REV. NO: P1

SCALE: 1:10@A1
1:20@A3 DRAWN BY: AM

DATE: 02.11.22 CHECKED BY: RJC

All dimensions to be checked on site.
All designs © Ben Pentreath Ltd 2020. Not to be reproduced without permission