


REV. NO	AMENDMENT	DATE
P1	Issued for Planning	02.11.22

Ben Pentreath		3 Lamp Office Court Lamb Conduit Street London WC1N 3NF T +44 (0) 20 7430 2424 benpentreath.com
PROJECT:	HELMINGHAM HALL	
TITLE:	PROPOSED PREP KITCHEN SOUTH ELEVATION	
DRAWING NO: A-102.3	REV. NO:	P1
SCALE: 1:10@A1 1:20@A3	DRAWN BY:	AM
DATE: 02.11.22	CHECKED BY:	RJC

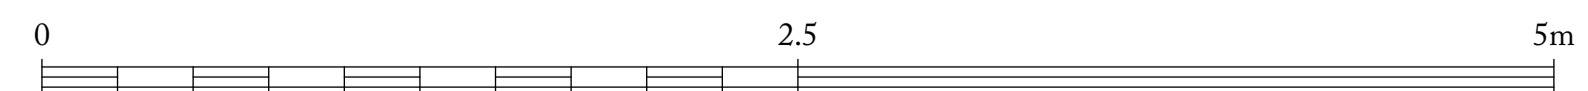

All dimensions to be checked on site.
All designs © Ben Pentreath Ltd 2020. Not to be reproduced without permission