


Bio diversity enhancement

Install at underside of eaves/gable overhangs:

- Two Schwegler 9A House Martin boxes
- Two Schwegler No16 Swift boxes
- Two Schwegler 2M Tit nest boxes
- Provide 1No Schwegler IFF bat box.

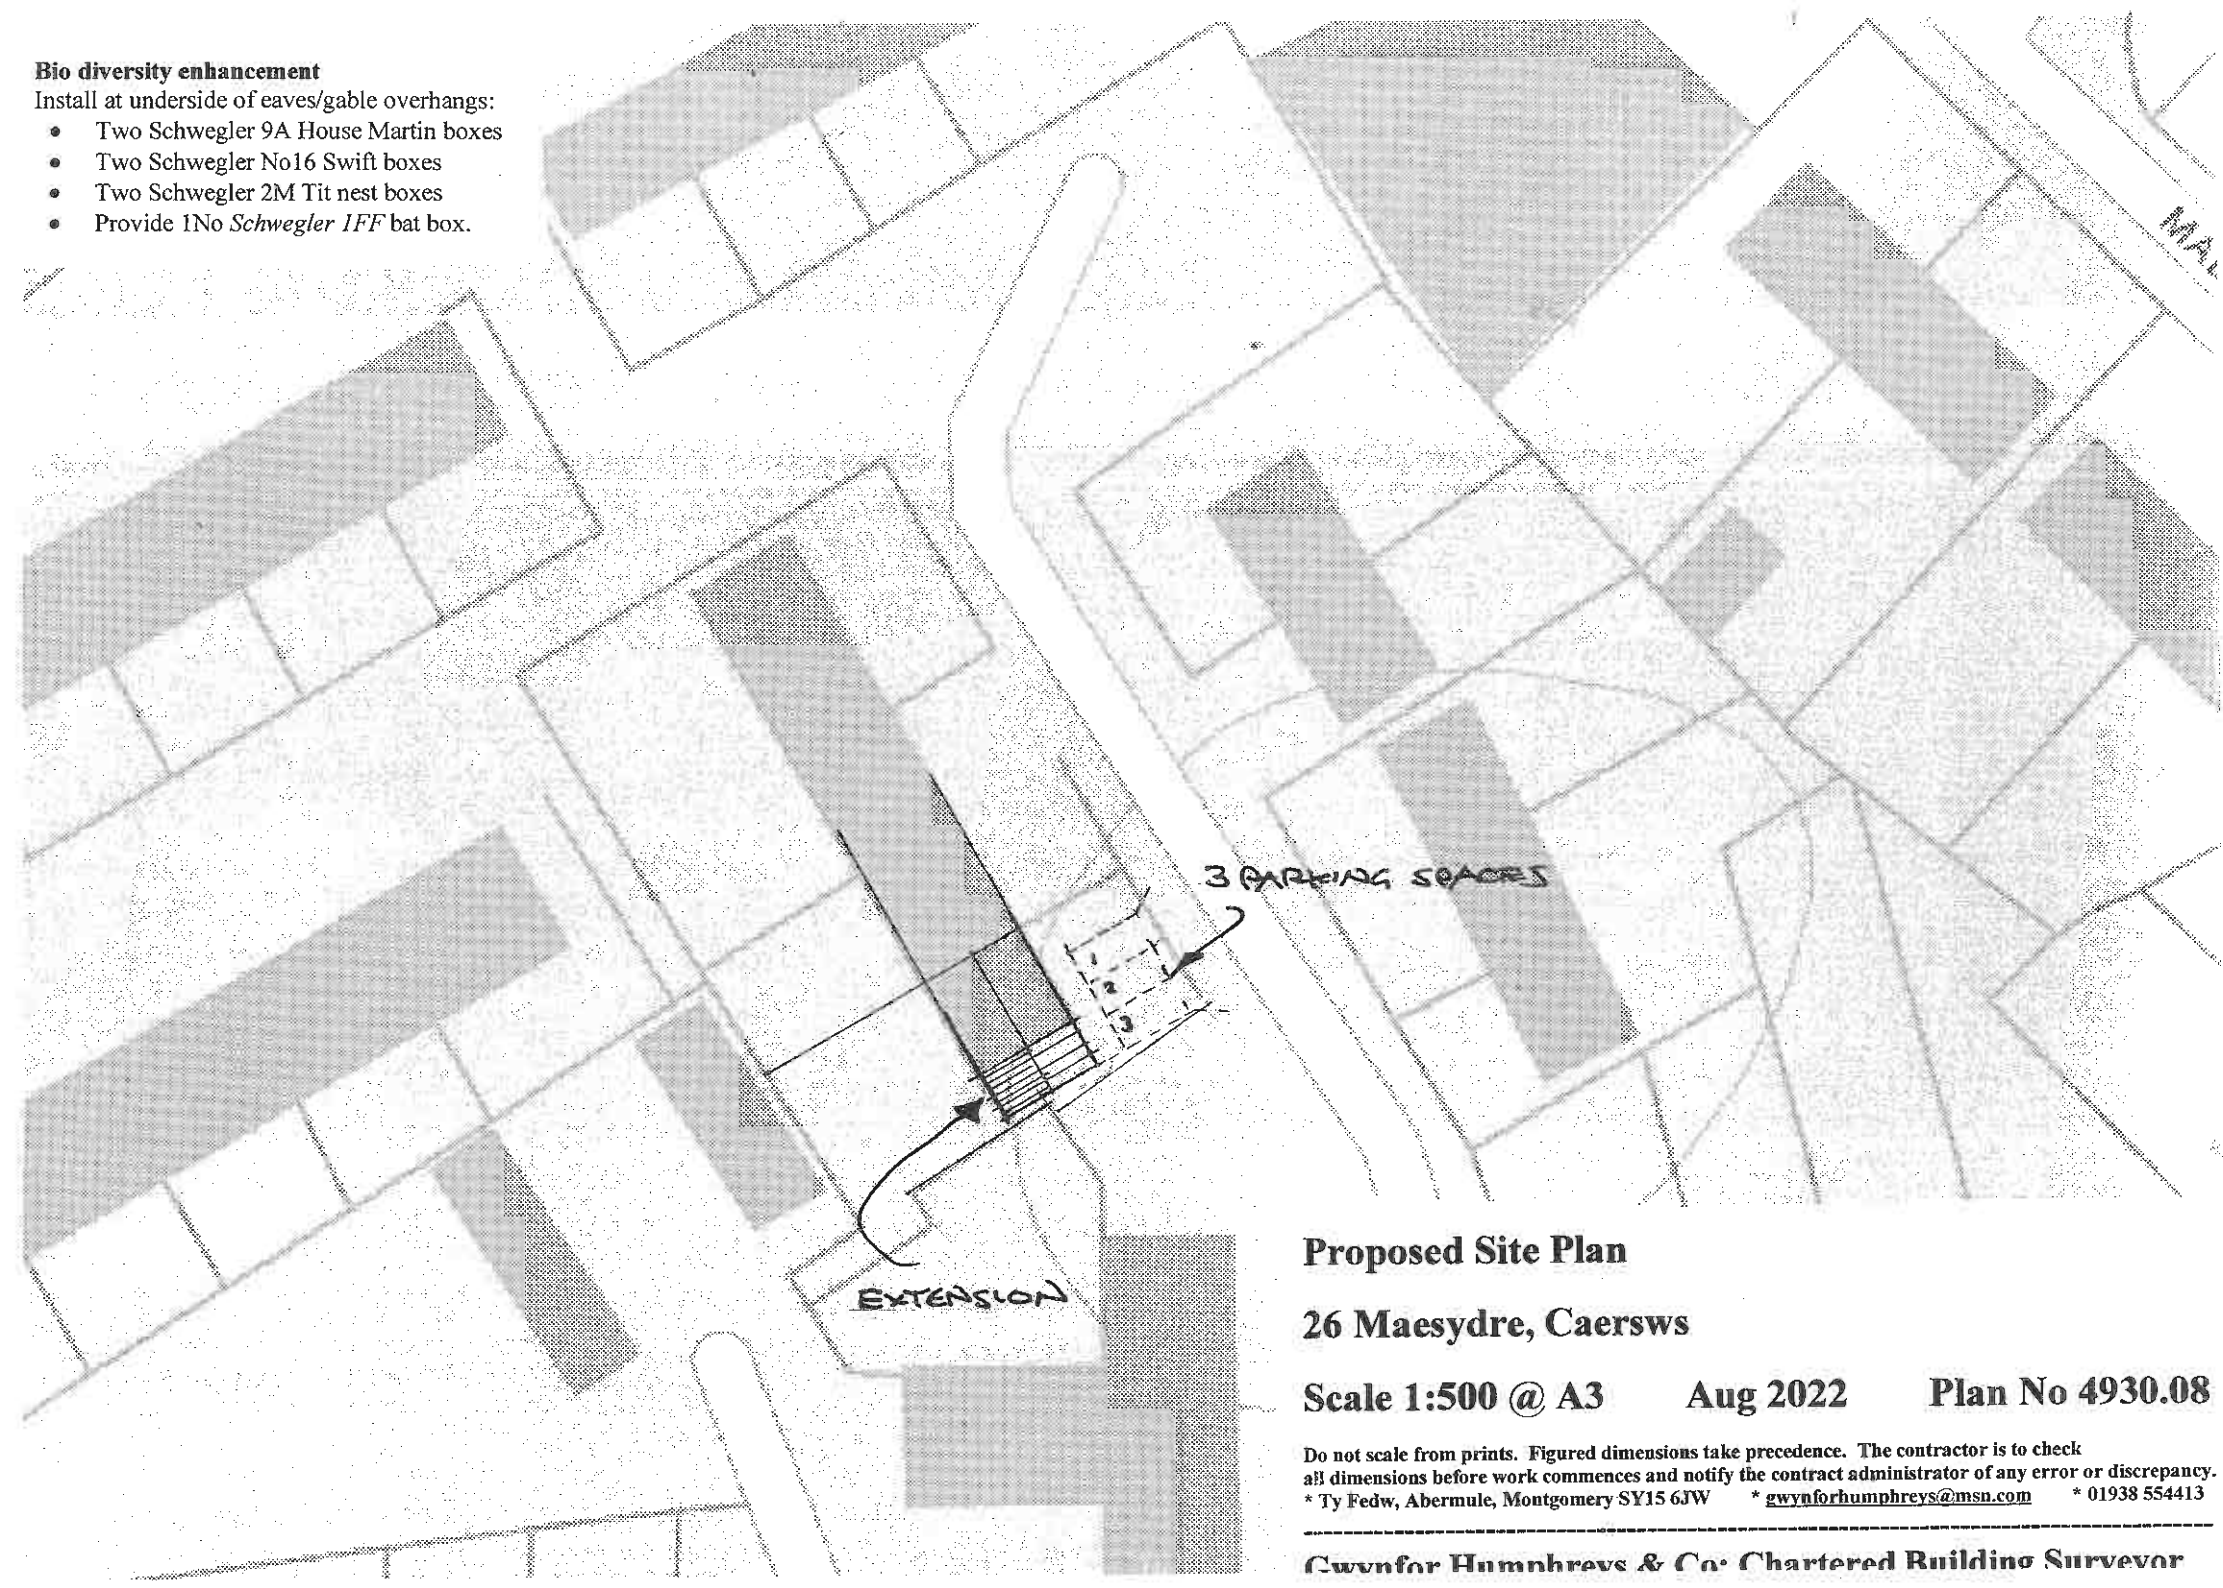

Proposed Site Plan

26 Maesydre, Caersws

Scale 1:500 @ A3

Aug 2022

Plan No 4930.08

Do not scale from prints. Figured dimensions take precedence. The contractor is to check all dimensions before work commences and notify the contract administrator of any error or discrepancy.
* Ty Fedw, Abermule, Montgomery SY15 6JW * gwynforhumphreys@msn.com * 01938 554413

Gwynfor Humphreys & Co. Chartered Building Surveyor