


PROPOSED BLOCK/ROOF PLAN 1:200

Does Farm Stables, Gt Bricett - Proposed Block Plan

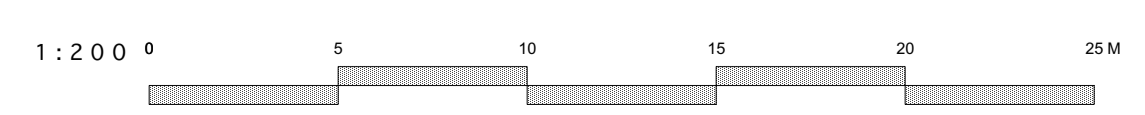

REV	DESCRIPTION	DATE
TITLE: PROPOSED BLOCK PLAN		
PROJECT: DOES FARM STABLES WALLOW LANE, GT BRICETT, SUFFOLK IP7 7BZ		
CLIENT: WILKINSON PLANNING		
SCALE: 1:200@A1	DATE: APRIL 2022	
STATUS: PLANNING	DRAWN: JS	
JOB NO: 1616-03	DRAWING NO: 04	

Box Valley
Architectural Design
www.boxvalleydesign.com
13 Gallows Hill, Hadleigh, Suffolk, IP7 6DD
office@boxvalleydesign.com
07950 582730

Do not scale from drawings. Work to figured dimensions only.