


EXISTING BLOCK/ROOF PLAN 1:200

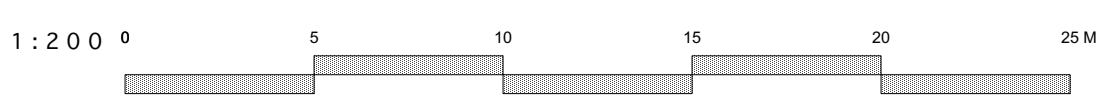

SITE LOCATION PLAN 1:1250

Does Farm Stables, Gt Bricett - Existing Block Plan



| REV | DESCRIPTION | DATE |
|--|------------------|------|
| TITLE: EXISTING FLOOR / SITE PLANS | | |
| PROJECT: DOES FARM STABLES WALLOW LANE, GT BRICETT, SUFFOLK IP7 7BE | | |
| CLIENT: WILKINSON PLANNING | | |
| SCALE: 1:200@A1 | DATE: APRIL 2022 | |
| STATUS: PLANNING | DRAWN: JS | |
| JOB NO: 1616-03 | DRAWING NO: 01 | |

Box Valley
Architectural Design
www.boxvalleydesign.com
13 Gallows Hill, Hadleigh, Suffolk, IP7 6DD
office@boxvalleydesign.com
07950 582730

Do not scale from drawings. Work to figured dimensions only.