

External walls to stair enclosure, front and rear elevations generally finished in light grey green self coloured render.

Render to front face of stair enclosure patterned with darker green to resemble leaf cover .

All first floor windows to be glazed in obscured glass. Lower light to be fixed. Upper lights, above eyeline only may be openable

Stainless steel column.

Colour coated aluminium windows and doors, mid grey.

External walls to stair enclosure, front and rear elevations finished in grey green self coloured render.

Stainless steel balustrade to rear stairs.

Stainless steel column.

EAST ELEVATION

WEST ELEVATION

6800


5800

3440

open area

plant room level

open area

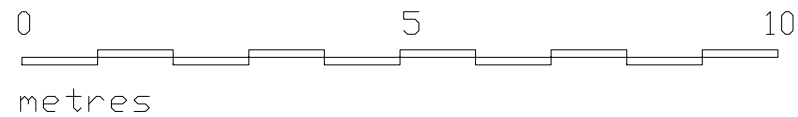

DF Johnston Architects

51 Lancaster Avenue

London SE27 9EL

0208 761 2622

info@dfjohnston.co.uk

Project:
Former RAF site
Courtenay Road,
Dunkirk, Kent.

Drawing title:
Front and Rear Elevations

Date: July 2016
Dwg No: 1078/104C
Scale: 1:100 at A3