


1 Proposed First Floor Plan
1:100

SCALE 1:100 (METRES)

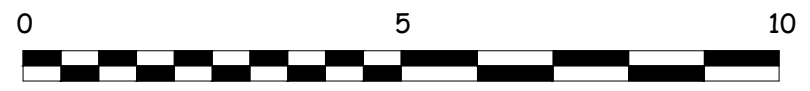

P01	Issued for Approval	22.11.07
Rev	Description	Date
	Architectural Hub Ltd The Old Stable Yard, Sandpit Lane, South Weald Brentwood Essex CM14 5QE www.architecturalhub.co.uk info@architecturalhub.co.uk 01277 201 828	
Client	: Gareth Thurgood	
Job title	: Lindsell Farm, Hickford Hill, Sudbury, CO10 7DW	
Drg	: Proposed Plans	
scale @ A3	1:100	date: Nov 2022 drg. no. AHUB2208002-9