


1 Existing Roof Plan  
1:100

SCALE 1:100 (METRES)

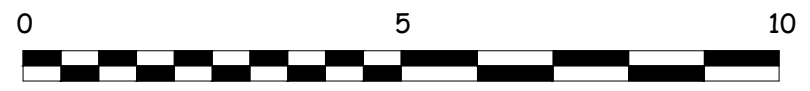

<b>P01</b>	<b>Issued for Approval</b>	<b>22.11.07</b>
<b>Rev</b>	<b>Description</b>	<b>Date</b>
	Architectural Hub Ltd The Old Stable Yard, Sandpit Lane, South Weald Brentwood Essex CM14 5QE www.architecturalhub.co.uk info@architecturalhub.co.uk 01277 201 828	
<b>Client</b>	: Gareth Thurgood	
<b>Job title</b>	: Lindsell Farm, Hickford Hill, Sudbury, CO10 7DW	
<b>Drg</b>	: Existing Roof Plan	
<b>scale</b> @ A3	<b>1:100</b>	<b>date:</b> Nov 2022 <b>drg. no.</b> AHUB2208002-5