


DEMOLITION NORTH AND SOUTH ELEVATIONS

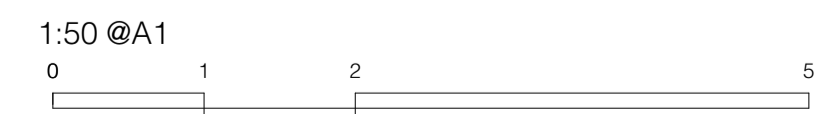

Key:
 To be demolished/removed

PLANNING

Redhead Architects

www.redheadarchitects.com

<p>Client Humphrey & Charlotte Berry</p> <p>Project Grace Hall Norwich Norfolk</p> <p>Ref GAP</p>	<p>Title DEMOLITION NORTH AND SOUTH ELEVATIONS</p> <p>Date 23.11.2022</p> <p>Scale 1:50 @A1 1:100 @A3</p> <p>Drawn by TGS</p>	<p>DM-201</p>
--	---	---------------

COPYRIGHT: This drawing may not be reproduced or copied without the express written consent of Redhead Architects. All dimensions are to the face unless otherwise stated. The client accepts responsibility for the accuracy of the information and drawings provided and warrants that the drawings have been prepared for the purposes of the planning application only.