

Copyright of this drawing is the property of SK-Architecture Ltd. It must not be reproduced or amended nor used in the execution of any works whether in conjunction with the proposed works for which it is prepared or otherwise without the express consent in writing of SK-Architecture Ltd.

For information only DO NOT SCALE




1 Outbuilding Front Elevations as Proposed
CF 08 70 04 1:100



3 End Elevation of Outbuilding as Proposed
CF 08 70 04 1:100



2 Rear Outbuilding Elevation
CF 08 70 04 1:100

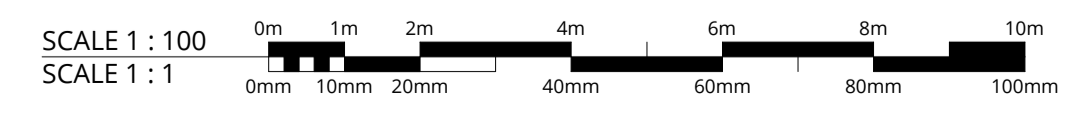

ISSUE 31/08/2022
 DRAWN BY COM
 CHECKED BY MINT

Revision	Description	Date
SK ARCHITECTURE		
Client Mr and Mrs Ward		
Project Church Farm, Cotterstock		
Drawing Elevations as Proposed - Outbuildings		
Scale 1:100 @ A1		Date 31/08/2022
Project No. 102	Drawing No. SKA CF 08 70 04	Revision D00

Planning