
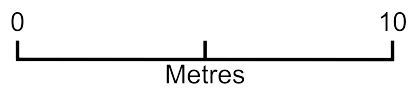


Site Plan

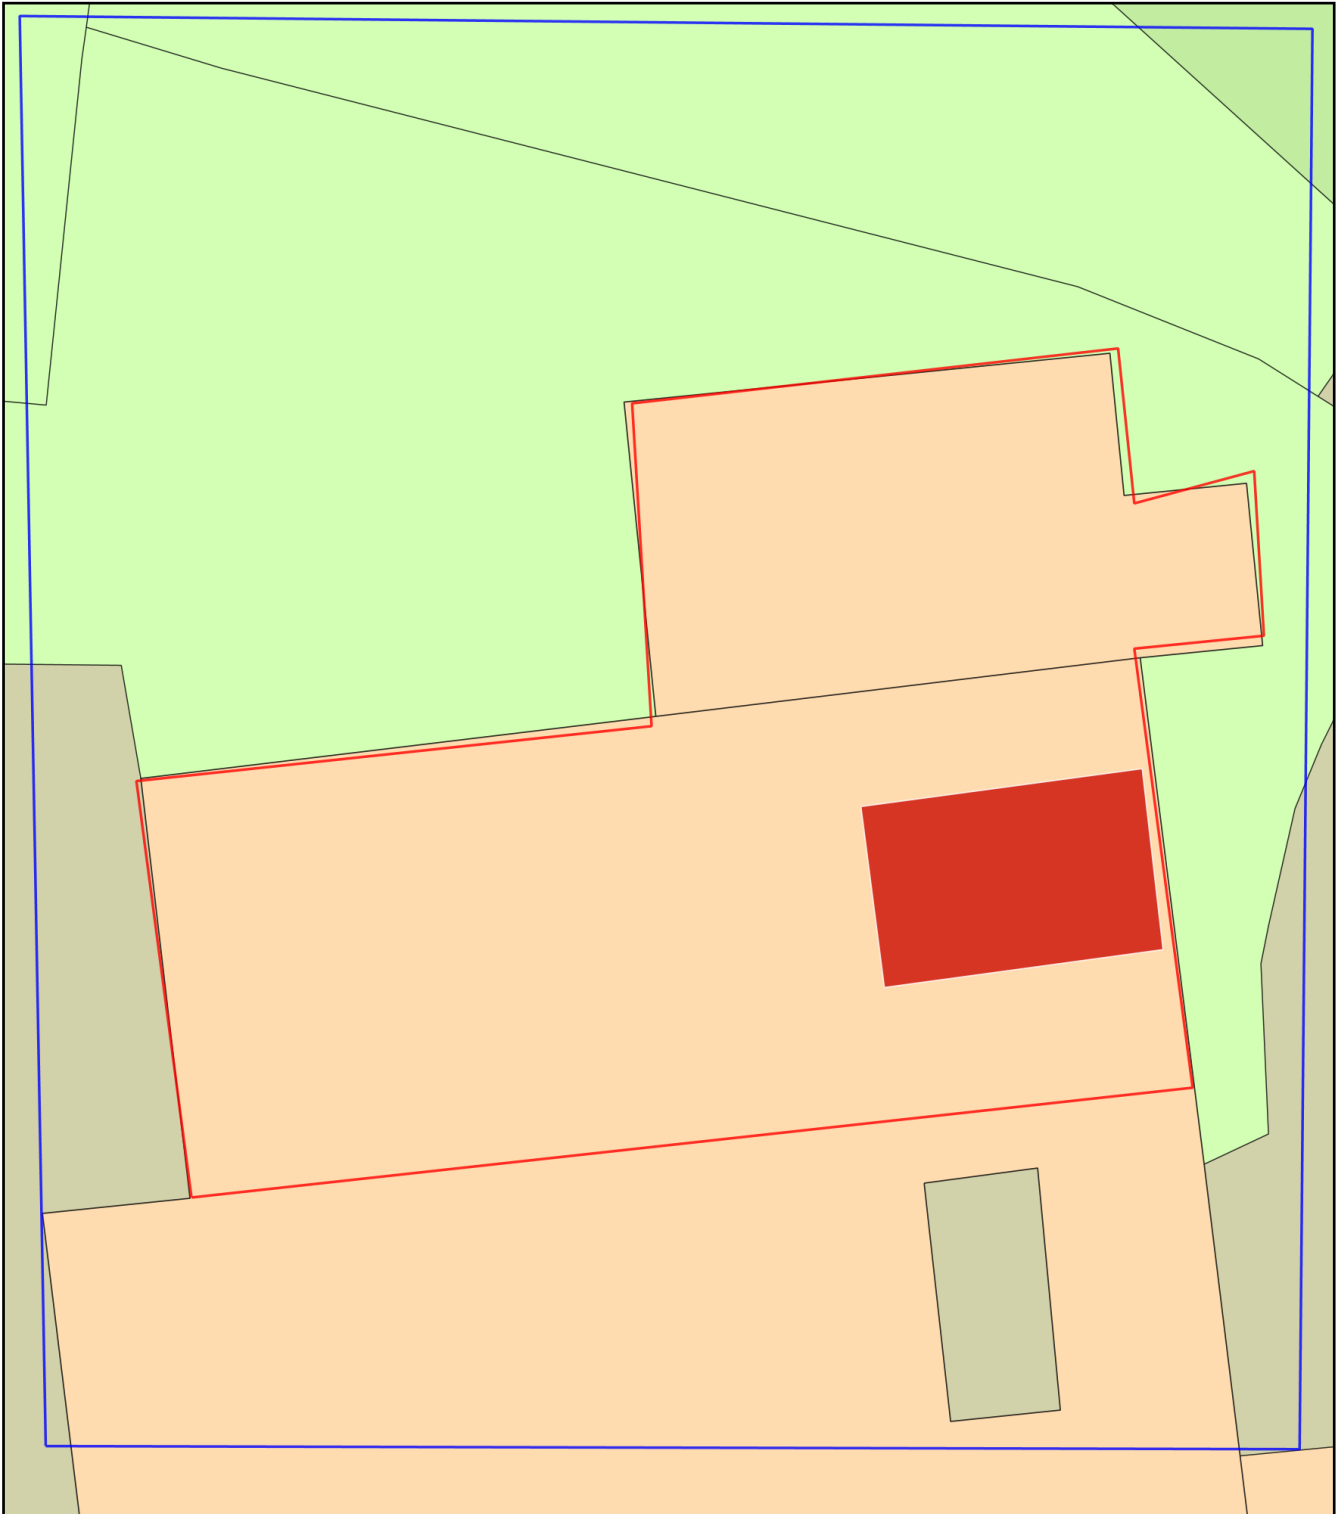

Plan Produced for: Whalley Farm

Date Produced: 11 Dec 2022

Plan Reference Number: TQRQM22345143047494

Scale: 1:200 @ A4