


PROPOSED LOFT FLOOR PLAN

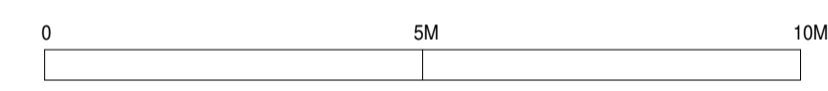

COPYRIGHT The copyright of this drawing is vested in the designers and must not be reproduced without their consent in writing.
NOTE Contractors must verify dimensions before commencing any work, fabrication, ordering or shop drawings. Do not scale from this drawing.

SCHEME
 PROPOSED EXTENSIONS & ALTERATIONS TO
 32 HABBERLEY LANE LOW HABBERLEY
 KIDDERMINSTER WORCS DY11 5RA

TITLE
 PROPOSED LOFT PLAN

CLIENT
 [Redacted]

DRAWING No.
 22011 06 PA

DATE JULY 2022	SCALE 1:50 @ A1	DRAWN BANKSY
--------------------------	------------------------------	------------------------

JENNINGS HOMER
 |
LYNCH

CHARTERED ARCHITECTS

FIRST FLOOR 103 - 107 BRIDGNORTH ROAD
 WOLLASTON STOURBRIDGE WEST MIDLANDS
 DY8 3NY
 Tel 01384 77732 Fax 01384 76675
 Email: info@jhlarchitects.co.uk