


PROPOSED ROOF PLAN

SCALE 1:100

1:100

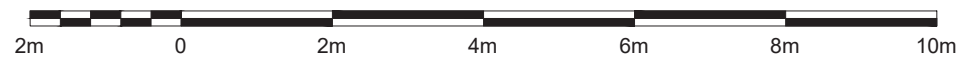

DB DESIGN & DRAUGHTING LIMITED  
6 GREBE CLOSE  
SOUTH BEACH  
BLYTH  
NORTHUMBERLAND  
NE24 3QU  
07391 407 370  
info.dbdd@gmail.com

CLIENT: MR & MRS POULTON  
27 THE CROFT  
ULGHAM  
MORPETH  
NE61 3BB

PROJECT: PROPOSED REAR EXTENSION,  
GARAGE CONVERSION &  
RECONFIGURATION

DRG TITLE: PROPOSED ROOF PLAN

DRG No: 2022-054-05

REV	DATE	DESCRIPTION
A	13/12/2022	ROOF PLANS ADDED
0	06/12/2022	ORIGINAL FOR PLANNING

A3