


EXISTING ROOF PLAN

SCALE 1:100

1:100

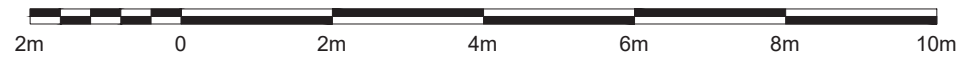

DB DESIGN & DRAUGHTING LIMITED
6 GREBE CLOSE
SOUTH BEACH
BLYTH
NORTHUMBERLAND
NE24 3QU
07391 407 370
info.dbdd@gmail.com

CLIENT: MR & MRS POULTON
27 THE CROFT
ULGHAM
MORPETH
NE61 3BB

PROJECT: PROPOSED REAR EXTENSION,
GARAGE CONVERSION &
RECONFIGURATION

DRG TITLE: EXISTING ROOF PLAN

DRG No: 2022-054-04

REV	DATE	DESCRIPTION
A	13/12/2022	ROOF PLANS ADDED
0	06/12/2022	ORIGINAL FOR PLANNING