
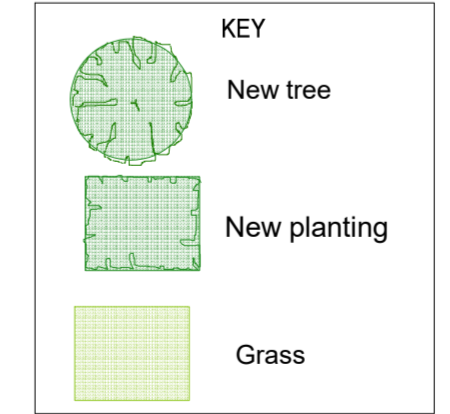


**Ecological Enhancements**

- Bats**  
1 bird box as per ecologists' specification
- Birds**  
1 bird box per dwelling as per ecologists' specification
- Insects**  
1 insect home per dwelling as per ecologists' specification
- Hedgehogs**  
Close board fencing  
15cm x 15cm hedgehog hole to be left in each run of timber panel fence  
1 no. Timber hedgehog house per plot to be located within the new native hedge
- Trees**  
Species that provide flowers for pollinators and fruit for birds and insects.  
Native hedging species to create woodland edge habitat
- Pollinators**  
Plant species choice includes shrub species for the RHS pollinator friendly plant list.

**Planting schedule**

- Trees**  
 1 no. Liquidamber styraciflua 16-18cm girth container grown  
 5 no. Malus tschonoskii 14-16cm girth container grown  
 2 no. Prunus avium 14-16cm girth container grown  
 3 no. Sorbus aucuparia 14-16cm girth container grown
- Mixed native hedge planting to enhance biodiversity**  
 Planted in random groups of 3 or more of 1 species in a double staggered row 450mm between the rows.  
 532 no. transplants at 4 plants per linear metre.
- |                            |                          |
|----------------------------|--------------------------|
| 100 no. Acer campestre     | 60 - 90cm tall bare root |
| 75 no. Corylus avellana    | 60 - 90cm tall bare root |
| 100 no. Carpinus betulus   | 60 - 90cm tall bare root |
| 150 no. Crataegus monogyna | 60 - 90cm tall bare root |
| 32 no. Rosa canina         | 60 - 90cm tall bare root |
| 75 no. Viburnum opulus     | 60 - 90cm tall bare root |
- Hedging**  
 153 no. Escallonia Apple Blossom 60-90cm tall container grown  
 54 no. Viburnum tinus 60-90cm tall container grown
- Bulbs**  
 180 no. Narcissus february gold 6-8cm bulb

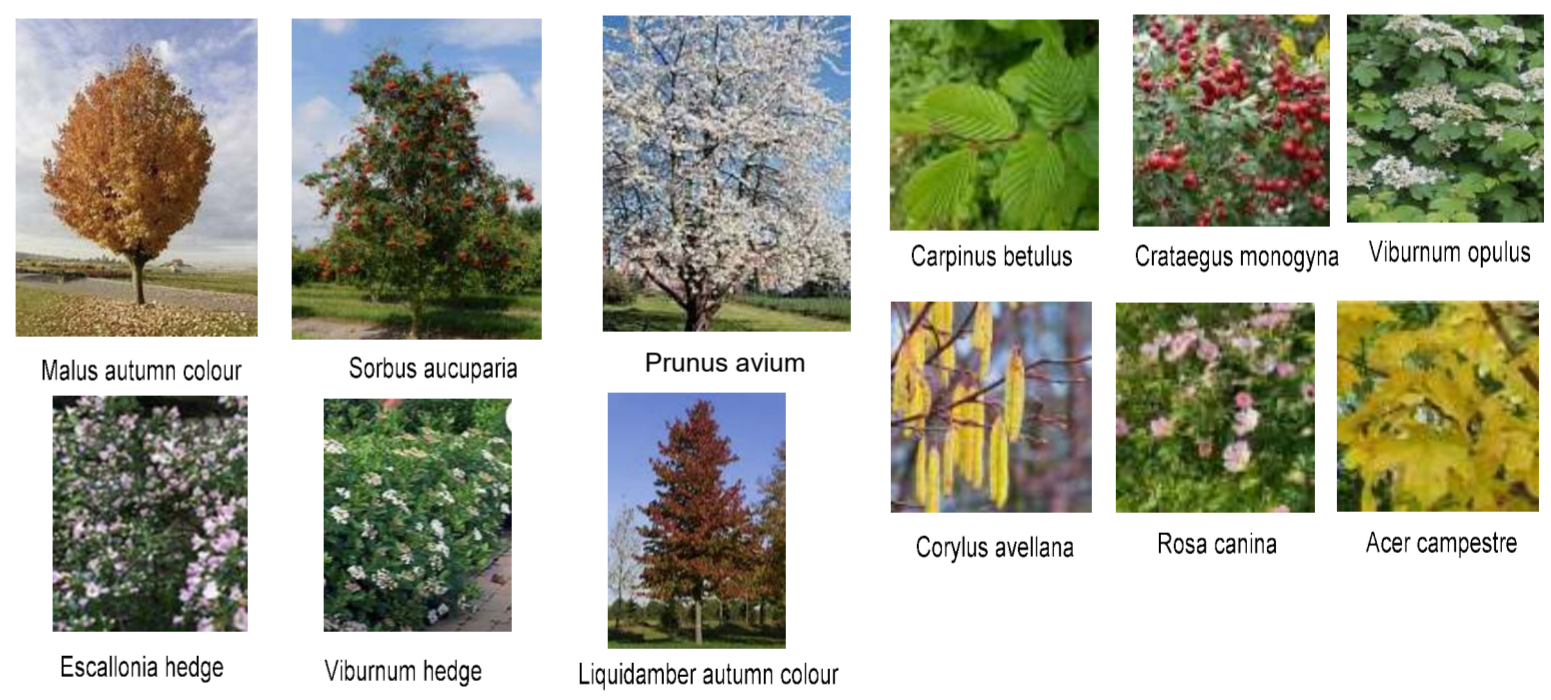

To be read in conjunction with the planting specification by Moore Partners  
 Original drawing is in colour a monochrome copy should not be relied on  
 Based on site plan by Smart Planning

**Moore Partners Ltd**

**J M Moore**  
 Blue House Cottage  
 Maldon Road  
 Bradwell on Sea  
 Essex CM0 7BG

Tel - 01621 776590  
 Mob - 07912 617939  
 judith.moore@moorepartners.co.uk  
 www.moorepartners.plus.net

Client **JGA Services Ltd**

Title **Soft Landscape Plan**  
 Templars Farm, Holders Green, Lindsell

|                                  |                        |
|----------------------------------|------------------------|
| Scale <b>1:250 @ A3</b>          | Date <b>07-11-2022</b> |
| Drawn by <b>JM Moore</b>         | Checked by <b>PRM</b>  |
| Drawing number <b>SP/TMF3/01</b> | Revision <b>A</b>      |