


► (GIA)Gross Internal Areas
Ground Floor: 608 sq.m

1 GROUND FLOOR PLAN
Scale: 1:100

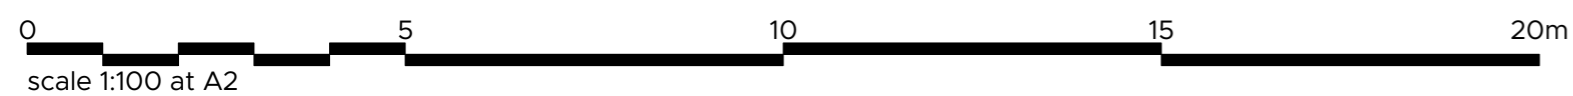

REVISION	DESCRIPTION	DATE	DRAWN	CHECK
JOB No.	5744	DRAWING No.	PA_09	REVISION
TITLE	Existing Plan			
SCALE	1:100	SHEET SIZE	A2	
ISSUE DATE	11/2022			
AUTHOR	CA	CHECK	CW	
PROJECT	FARM DIVERSIFICATION COBLANDS FARM, DEPDEN BURY ST EDMUNDS, IP29 4BT			
CLIENT	Mr. & Mrs. Hughes			
STATUS	PLANNING			



Market Place / Hadleigh / Ipswich / Suffolk / IP7 5DN
T / 01473 827992 E / enquiries@wkc-architects.co.uk
Do not scale from drawing; work to figured dimensions only.
Copyright © Wincer Kievenaar Architects Limited
5744_Barn_4_vwx