

BACK LANE


ORCHARD LANE

FOLLY COTTAGE

FOLLY BUNGALOW GARAGE

FOLLY BUNGALOW

ukmapcentre.com Order (2046183443)

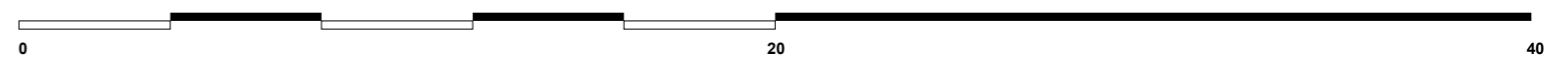

Client: Tony Thompson
Project: Folly Cottage
Chewton Mendip

Existing Site Plan: 115_06
Scale: 1:200
Date: 23/12/2022

A3

