
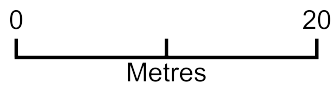


# Manor Farmhouse site plan

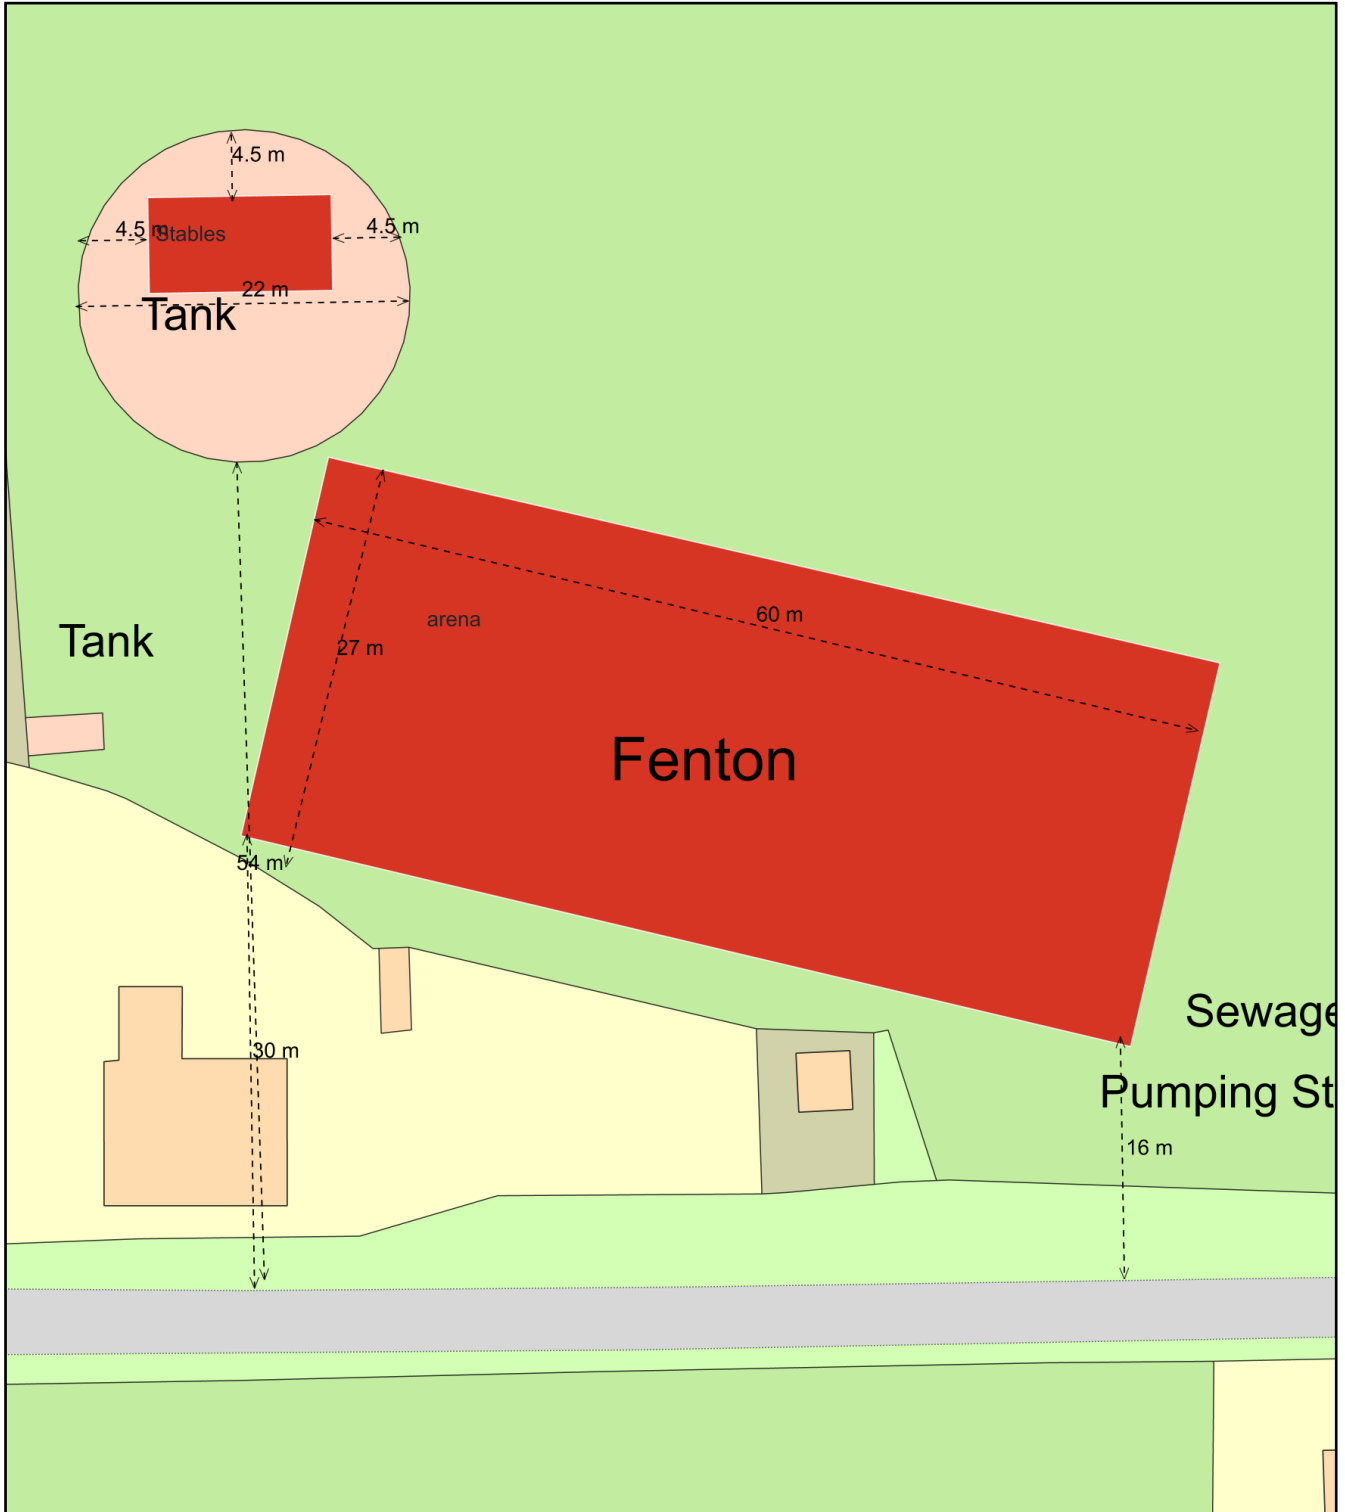

Plan Produced for: Ebbs

Date Produced: 09 Oct 2022

Plan Reference Number: TQRQM22282104301272

Scale: 1:500 @ A4