


5.5m wide clear carriageway width to be formed as indicated on drawing. Exact alignment to be determined in accordance with detailed topographic survey of hedge line and vegetation opposite the site.

Annakut Ltd  
 Land Adjoining the Rose and Crown, Aston, Stevenage  
 Proposed Ground Floor Plan

Revisions:

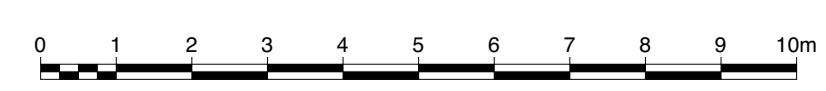

www.forge-ds.co.uk  
 Forge Design Studio  
 Cowesfield  
 Whiteparish  
 Salisbury  
 SP5 2RB  
 info@forge-ds.co.uk  
 studio 01794 885872

**Forge**  
 Design Studio  
Figured dimensions only are to be taken from this drawing. Scaling for planning purposes only. All dimensions are in millimetres unless otherwise stated. All dimensions and settings are to be checked on site prior to work commencing. Any discrepancies shall be reported to Forge Design Studio.  
 Forge Design Studio asserts its rights under the Copyright, Designs and Patents Act 1988, unless otherwise agreed in writing. All rights reserved.

Status: For Planning  
 Drawn by: LM Date: September 2022  
 Checked by: MH Date: September 2022  
 Scale: 1:100@A1  
 Project no: 202202  
 Drawing no: PL010 Revision: