


NOTE
Any new radiators to be provided with Thermostatic valves. Client to agree radiator locations with main contractor prior to commencement of works.

Electrics must be Part P compliant with full certification that all works are carried out in accordance with BS7671 to be provided, if not Part P credited then separate application to be made through Local Authority Building Control Dept.

Block bond to existing & ensure continuity of cavities

PROPOSED FIRST FLOOR PLAN

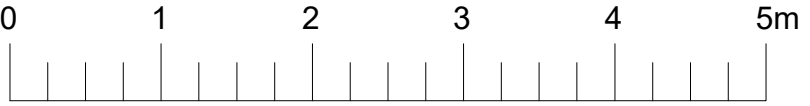

Scale Bar

Rev.	Revision Note	Date
	Proposed alterations to 29 Swinhoe Road Beadnell Northumberland - NE67 5AG	Scale 1:50 Date 25.11.22
	Title Proposed First Floor Plan	Sheet No. 104

Adjacent Property