


Existing Site Plan
1:500 @ A3

03.02.23 Rev A Red and blue line boundary revised following LPA comments. AT

SCALE BAR 1:500

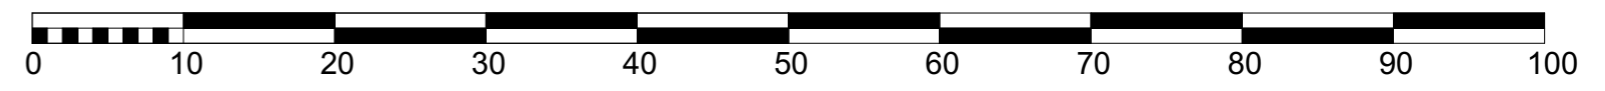

Purpose of Issue PLANNING	status	Scales @ A3 1:500	Project No. NG01	Originator Adam Turnell	Project Replacement Dwelling Avebury Bridgnorth	Client Mr & Mrs Green	Layout Title Existing Site Plan	Drawing Number							
								project	originator	volume	level	type	role	number	rev
								NG01-	AT	-	-	-	<A>	NG01 PL-002A	A