


proposed 5 house development on vacant farm land

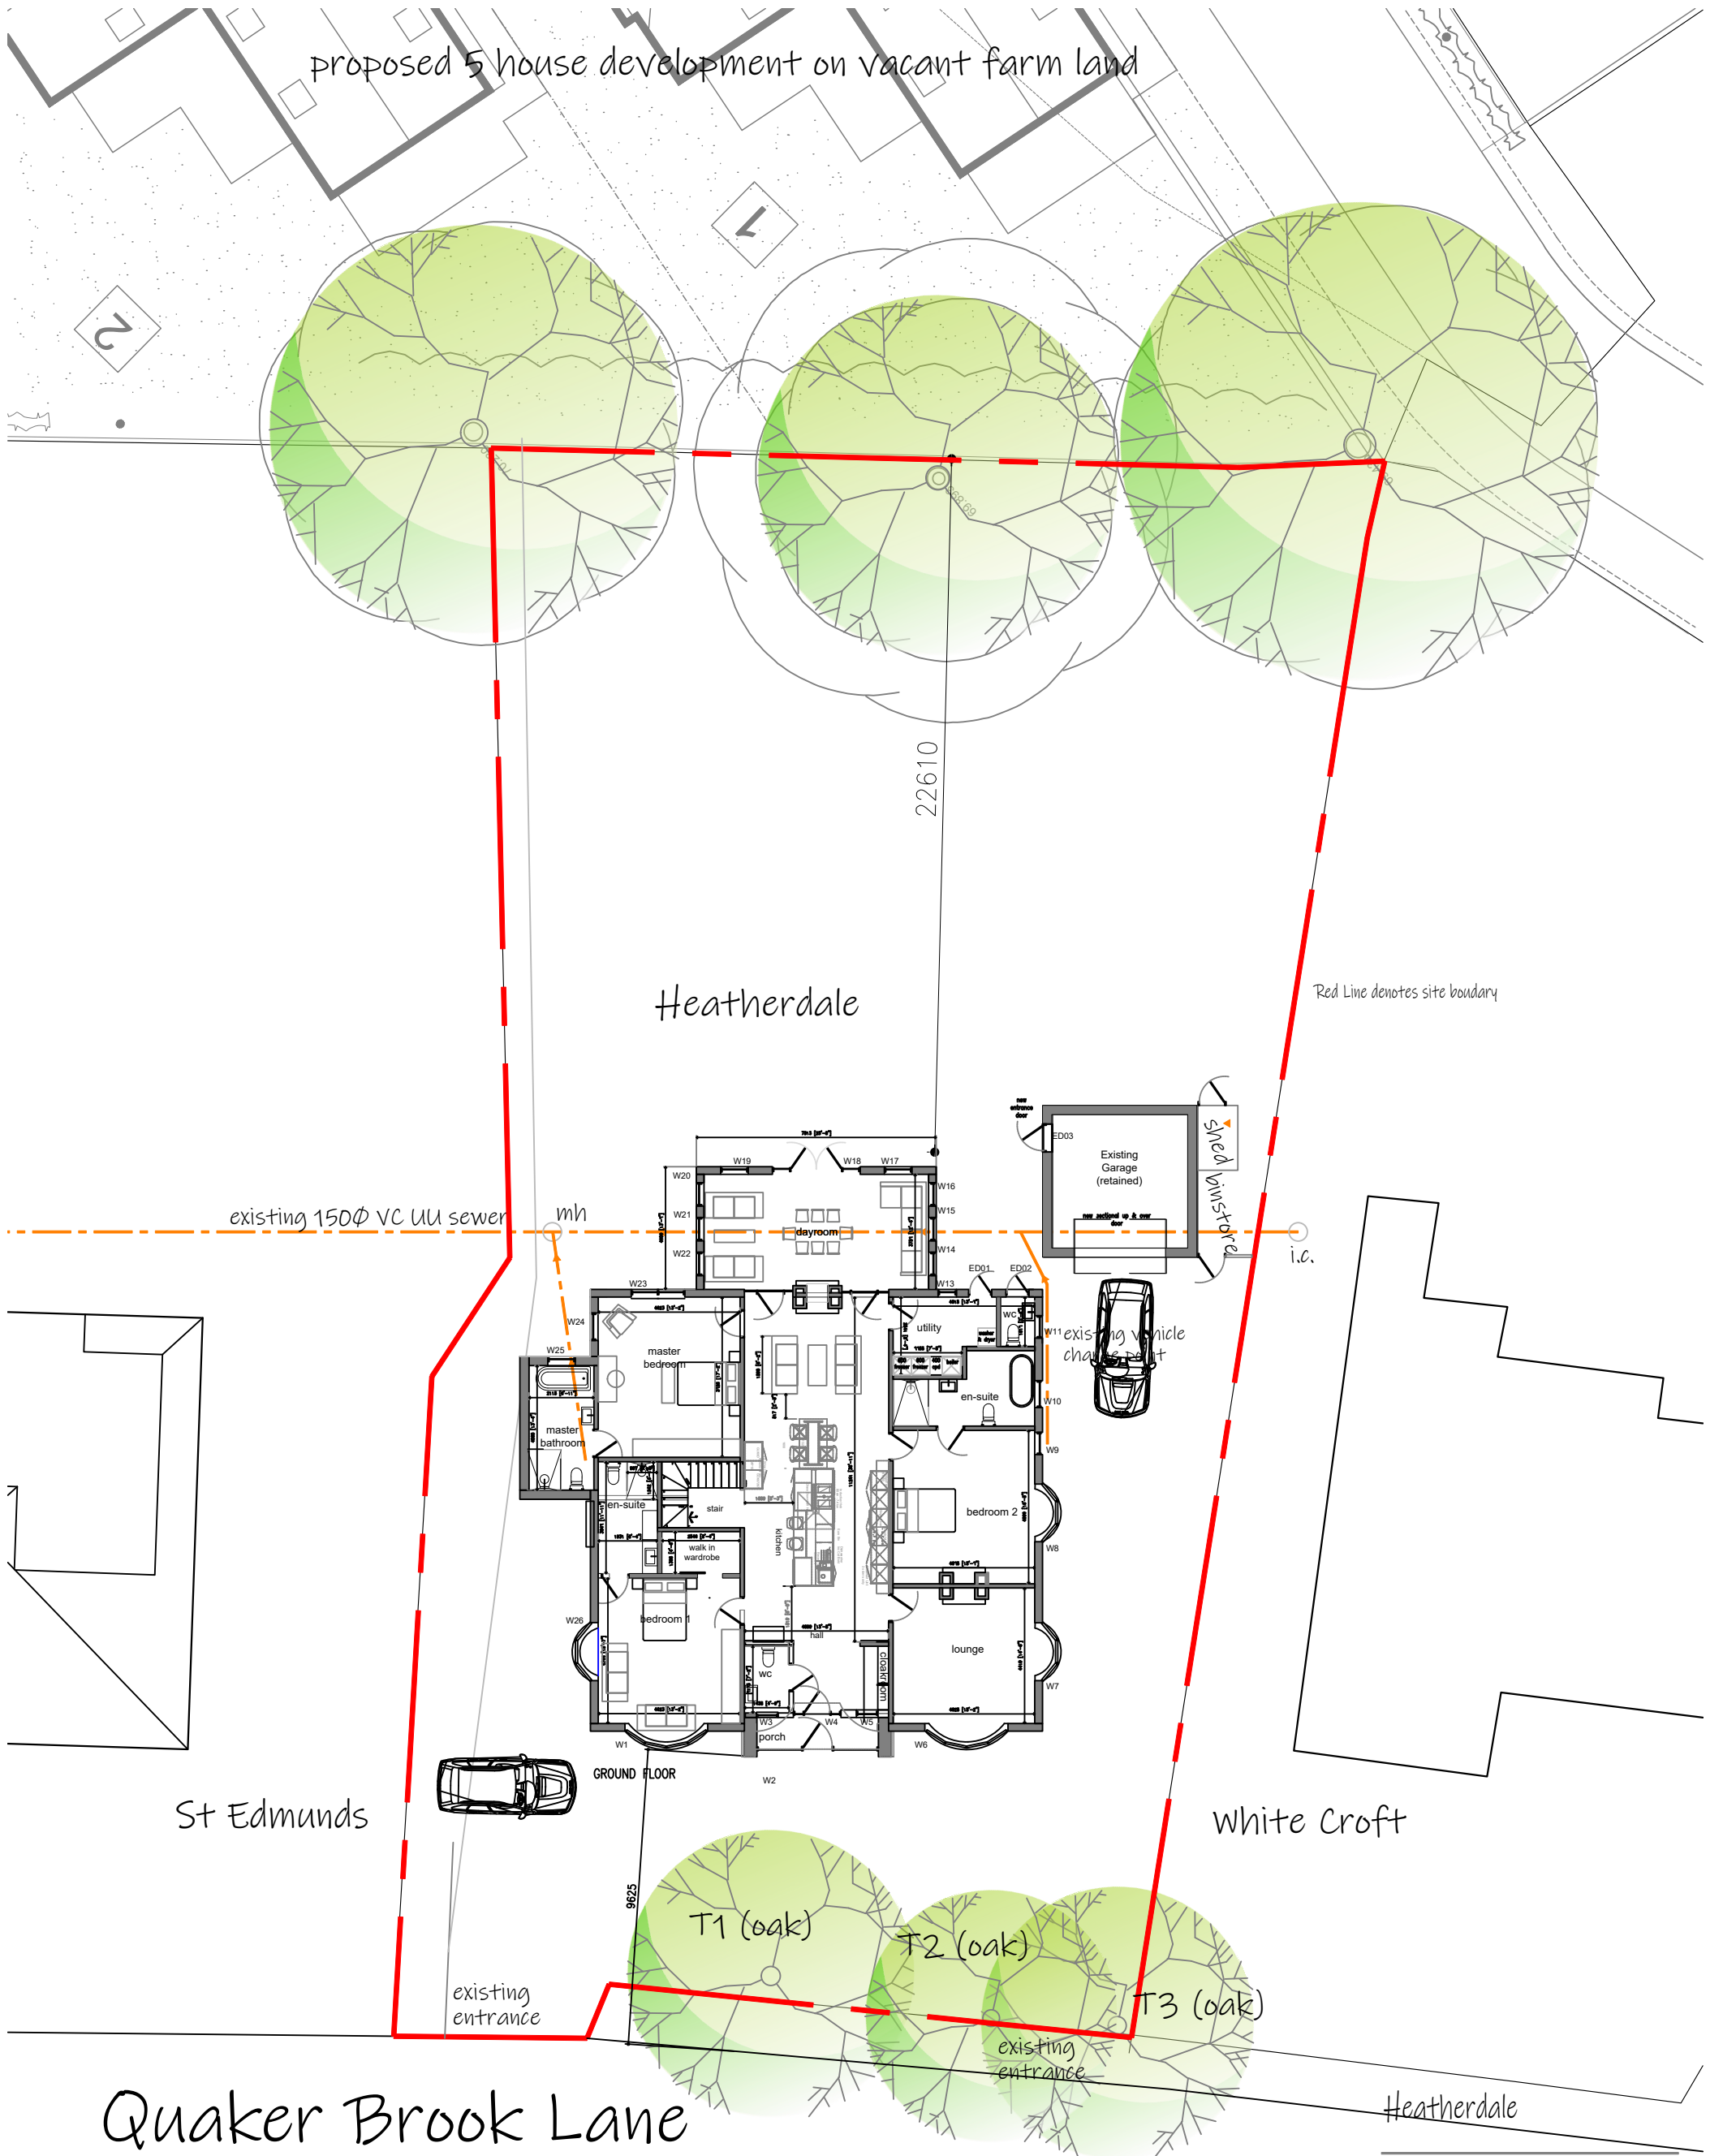


Red Line denotes site boundary

St Edmunds

White Croft

Quaker Brook Lane

Heatherdale

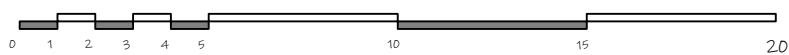

Scale 1:200 @ A3

Quaker Brook Lane Houghton

Proposed Site Plan

date 12th January 2022

Scale 1:200 @ A3

Heatherdale Proposed Site Plan