




Front elevation proposed

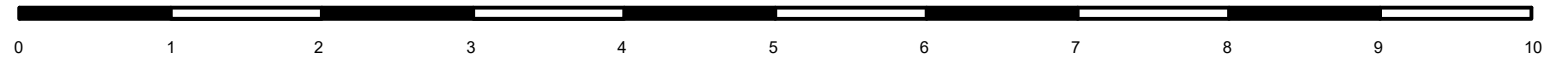

Jacqueline Mills  
49 St Mildred's Road  
London  
SE12 0RD

Client : Mr & Mrs Michael Mills

Address : 18 Towers Close, Bedlington, Northumberland,  
NE22 5ER

Drawing : Front Elevation as Proposed

Job Ref : 2023/03      Dwg No : 2023/03/007      Revision : B

Drawn : Jacqueline Mills MRICS      Scale : 1:50 @A3      Date : 27/4/2023