


East elevation existing & proposed

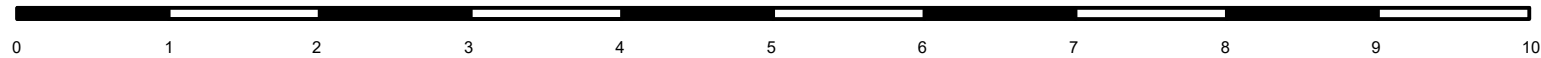

Jacqueline Mills
49 St Mildred's Road
London
SE12 0RD

Client : Mr & Mrs Michael Mills

Address : 18 Towers Close, Bedlington, Northumberland,
NE22 5ER

Drawing : East Elevation Existing & Proposed

Job Ref : 2023/03 Dwg No : 2023/03/010 Revision : B

Drawn : Jacqueline Mills MRICS Scale : 1:50 @A3 Date : 27/4/2023