




Rear elevation proposed

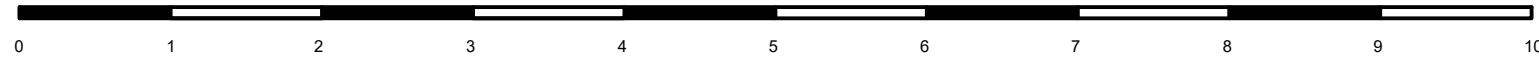

Jacqueline Mills  
49 St Mildred's Road  
London  
SE12 0RD

Client : Mr & Mrs Michael Mills

Address : 18 Towers Close, Bedlington, Northumberland,  
NE22 5ER

Drawing : Rear Elevation Proposed

Job Ref :  
2023/03

Dwg No :  
2023/03/09

Revision :  
B

Drawn : Jacqueline  
Mills MRICS

Scale : 1:50 @A3  
Date : 27/4/2023