
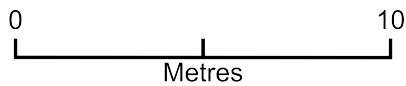


Black Swan Bin Store - Proposed Site Plan

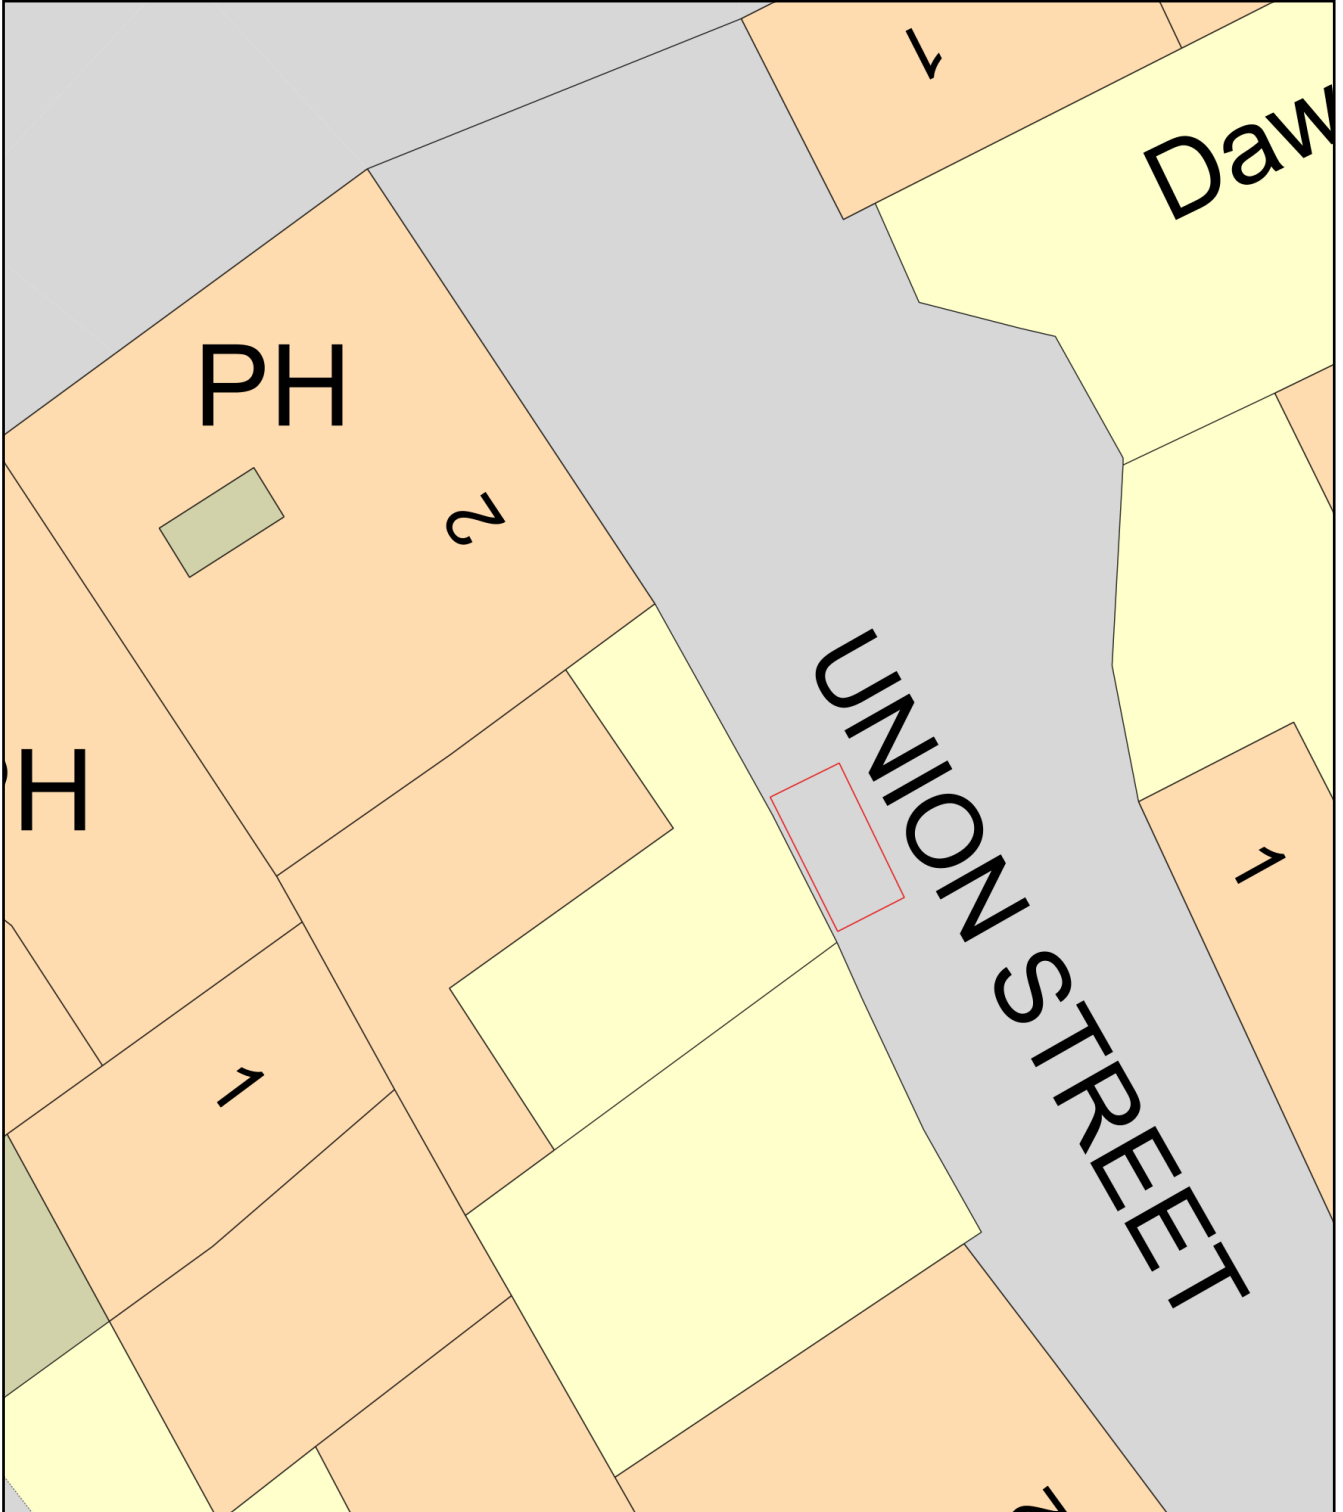

Plan Produced for: Black Swan

Date Produced: 07 Feb 2023

Plan Reference Number: TQRQM23038114820690

Scale: 1:200 @ A4