
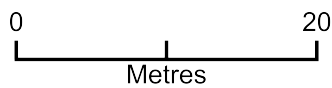


Old Worthy, Ford lane, Pilton, BA4 4BT. Site plan

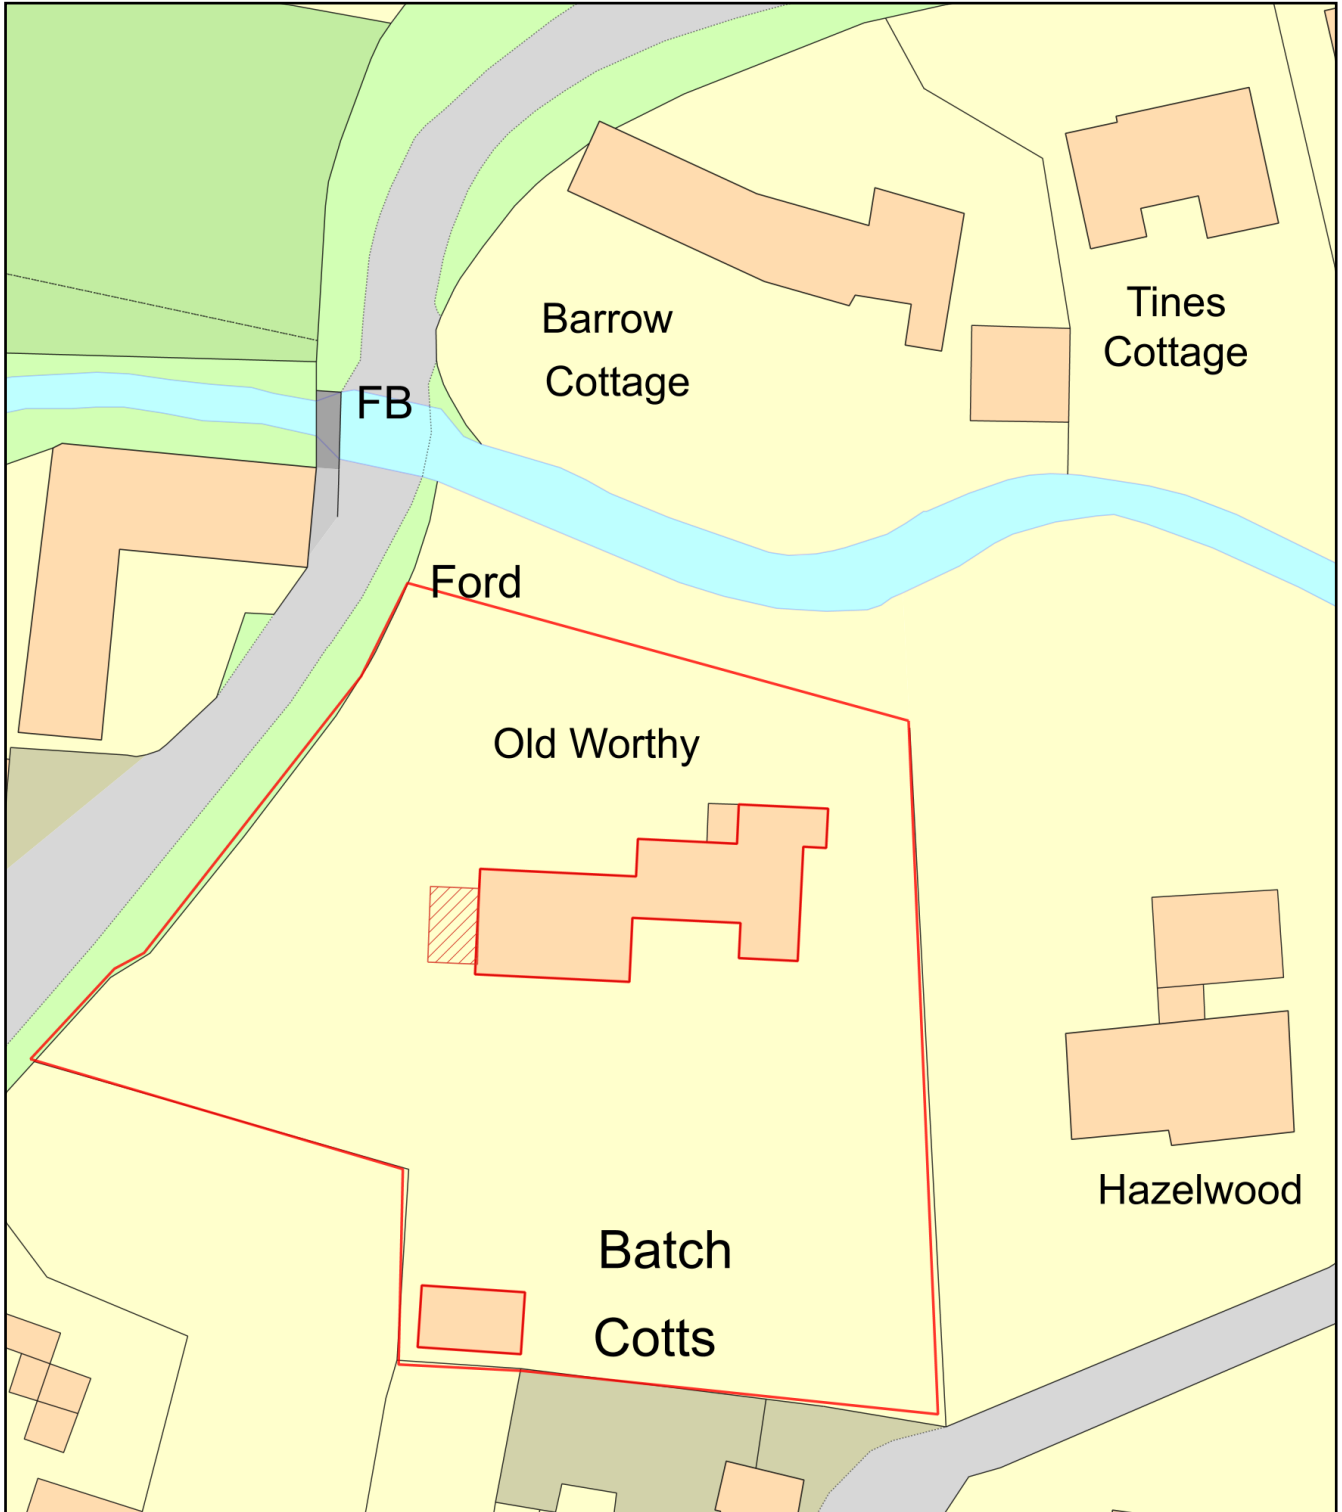

Plan Produced for: Matthew Chiffers

Date Produced: 24 Mar 2023

Plan Reference Number: TQRQM23083125343533

Scale: 1:500 @ A4