




# Northumberland Zoo

## Animal House Planning 2022

### Site Plan

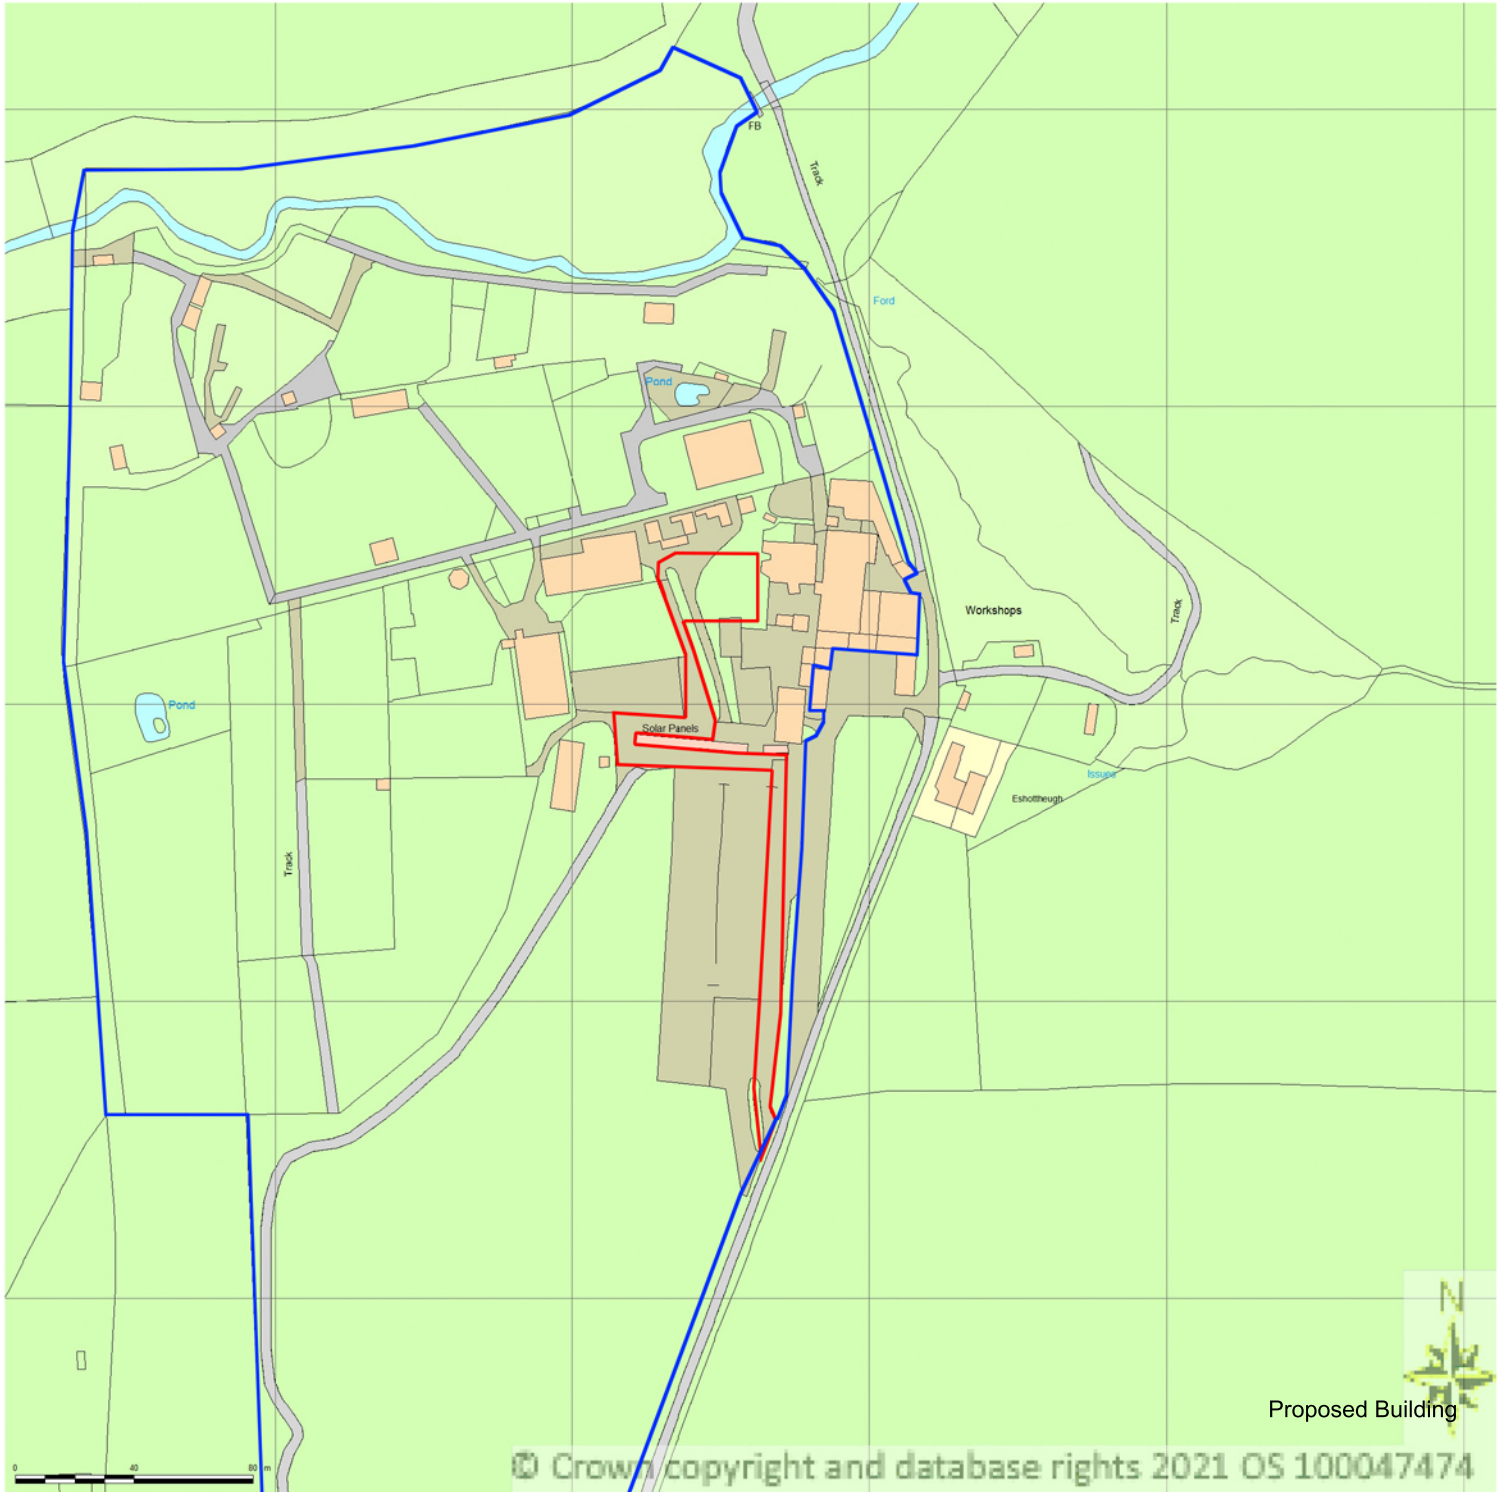

	Site Access
	Zoo Boundary

### SITE PLAN

SCALE 1:2500 on A4  
CENTRE COORDINATES: 419160, 597585

© Crown Copyright and database rights 2021 OS 100047474