


The Smithy OX7 5RR 1:500 @ A4 Site Plan - PROPOSED LAYOUT

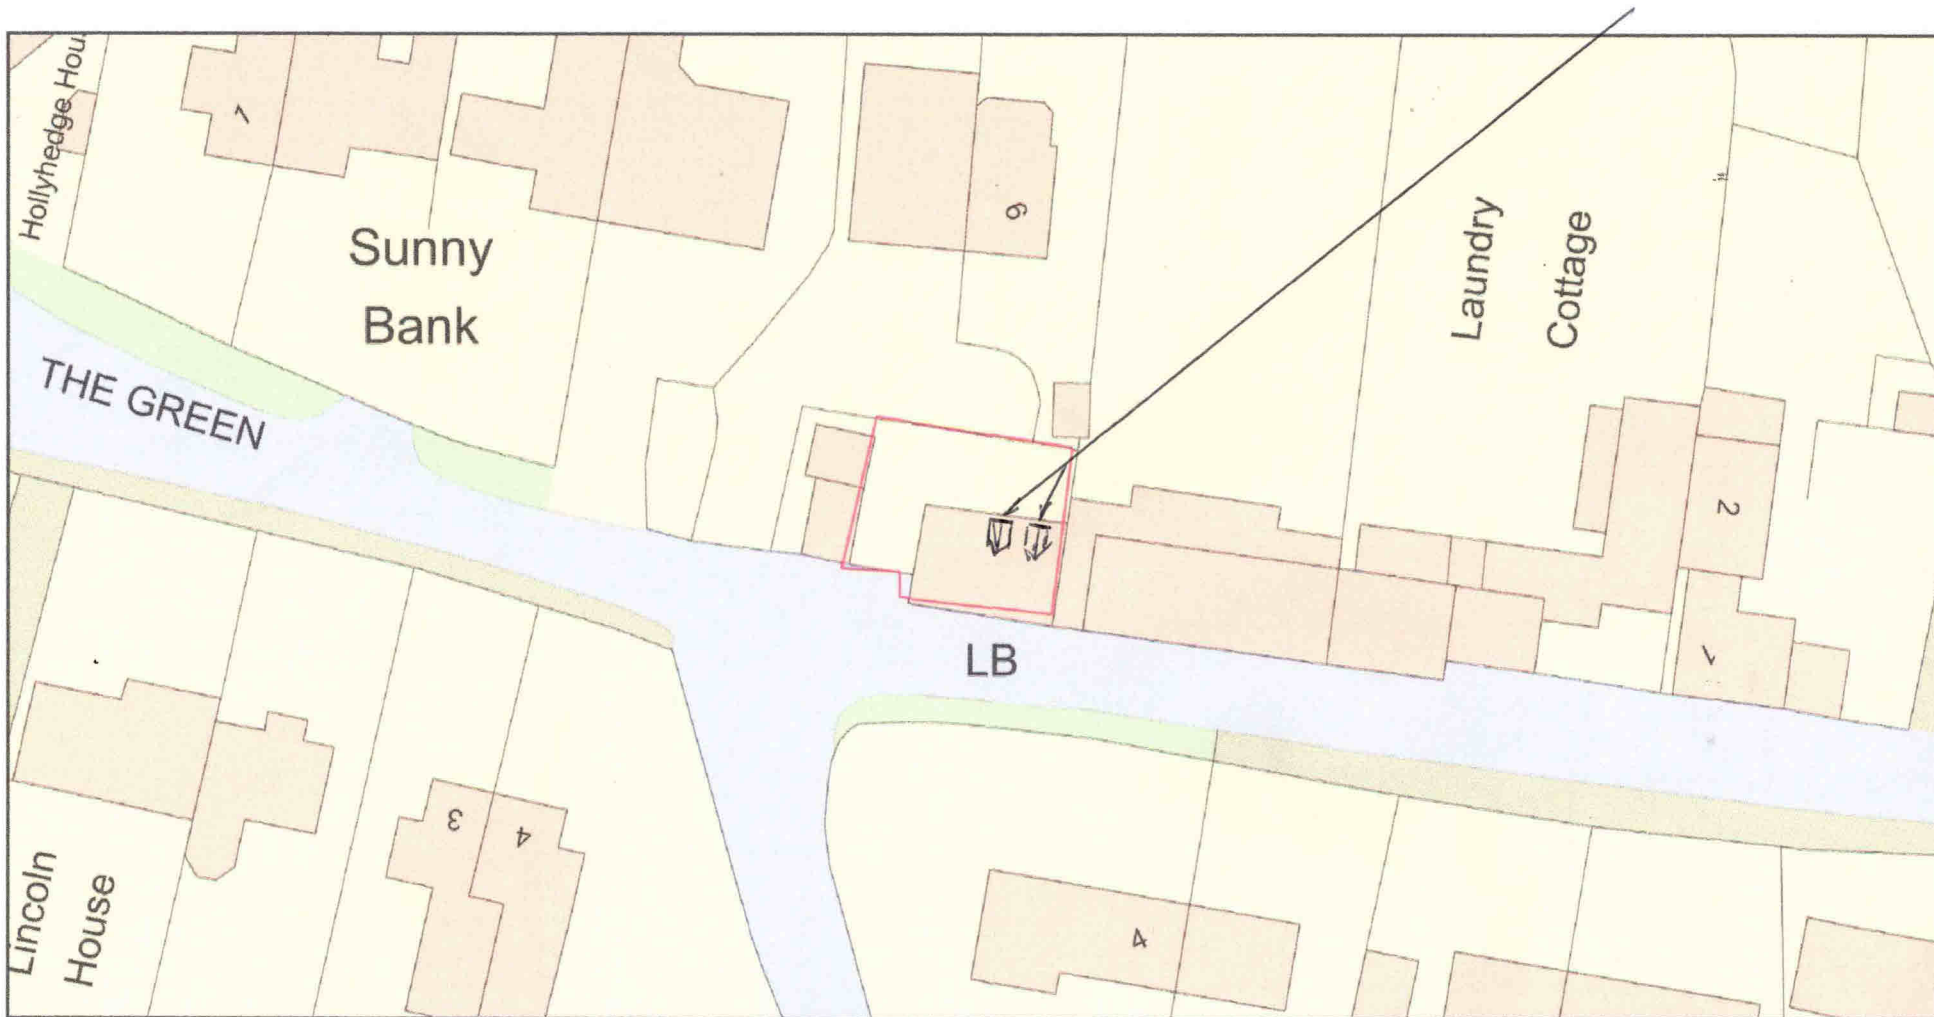

Plan Produced for: West Oxon planning

Date Produced: 20 Apr 2023

Plan Reference Number: TQRQM23110104449926

Scale: 1:500 @ A4

© Crown copyright and database rights 2023 OS 100042766