


SITE PLAN SCALE 1:200

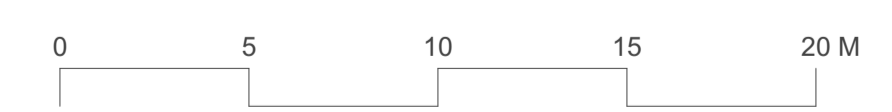

REVISION	DATE	DESCRIPTION	P.M.

HURRELL ARCHITECTURE
 Hurrell Architecture Limited
 Alresford
 Hants
 t 01962 736 761
 e mail@hurrellarchitecture.co.uk

CLIENT
 The Tichborne Arms

PROJECT
 Proposed Overflow Parking Area
 The Tichborne Arms

DRAWING
 Site & Block Plan

DRAWING NO.	REVISION		
979-D-200			
WORKSTAGE	Planning	STATUS	
SCALE @ A1	1:200 & 1:500	SCALE @ A3	1:400 & 1:1000
DATE	May 2023	DRAWN BY	SGH

Dimensions to be checked on site.
 All in millimetres unless stated.
 For construction purposes do not scale.
 This drawing cannot be copied without the written permission of HURRELL ARCHITECTURE LIMITED

RIBA Chartered Practice