




SCALE 1:50

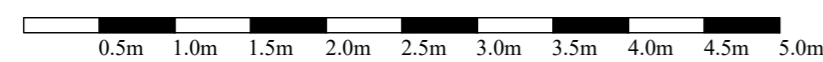

project **PROPOSED PORCH TO DWELLING**
KNIGHT'S PLACE
LOWER HARTLIP ROAD
HARTLIP
ME9 7SU

client **MR GARY KNIGHT**

scale **1:50 @ A2**

date **MAY 2023**

drawing no. **KP2315.04**

drawing title **FLOOR PLAN EXISTING**

WYNDHAM JORDAN ARCHITECTS
 PAT JORDAN (HONS) DIP ARCH (HONS) RIBA
 CHARTERED ARCHITECT
 Heron House 8 Faversham Reach, Faversham, Kent ME13 7LA
 Telephone: 01795 530 697 Mobile: 07961 240 541