


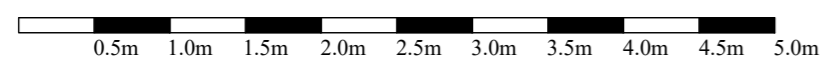

SCALE 1:50



project **PROPOSED PORCH TO DWELLING**  
**KNIGHT'S PLACE**  
**LOWER HARTLIP ROAD**  
**HARTLIP**  
**ME9 7SU**

client **MR GARY KNIGHT**

scale **1:50 @ A2**

date **MAY 2023**

drawing no. **KP2315.06**

drawing title **FLOOR PLAN PROPOSED**

**WYNDHAM JORDAN ARCHITECTS**  
 PAT JORDAN (HONS) DIP ARCH (HONS) RIBA  
 CHARTERED ARCHITECT  
 Heron House 8 Faversham Reach, Faversham, Kent ME13 7LA  
 Telephone: 01795 530 697 Mobile: 07961 240 541