
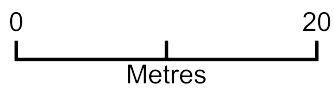


Heugh House site plan

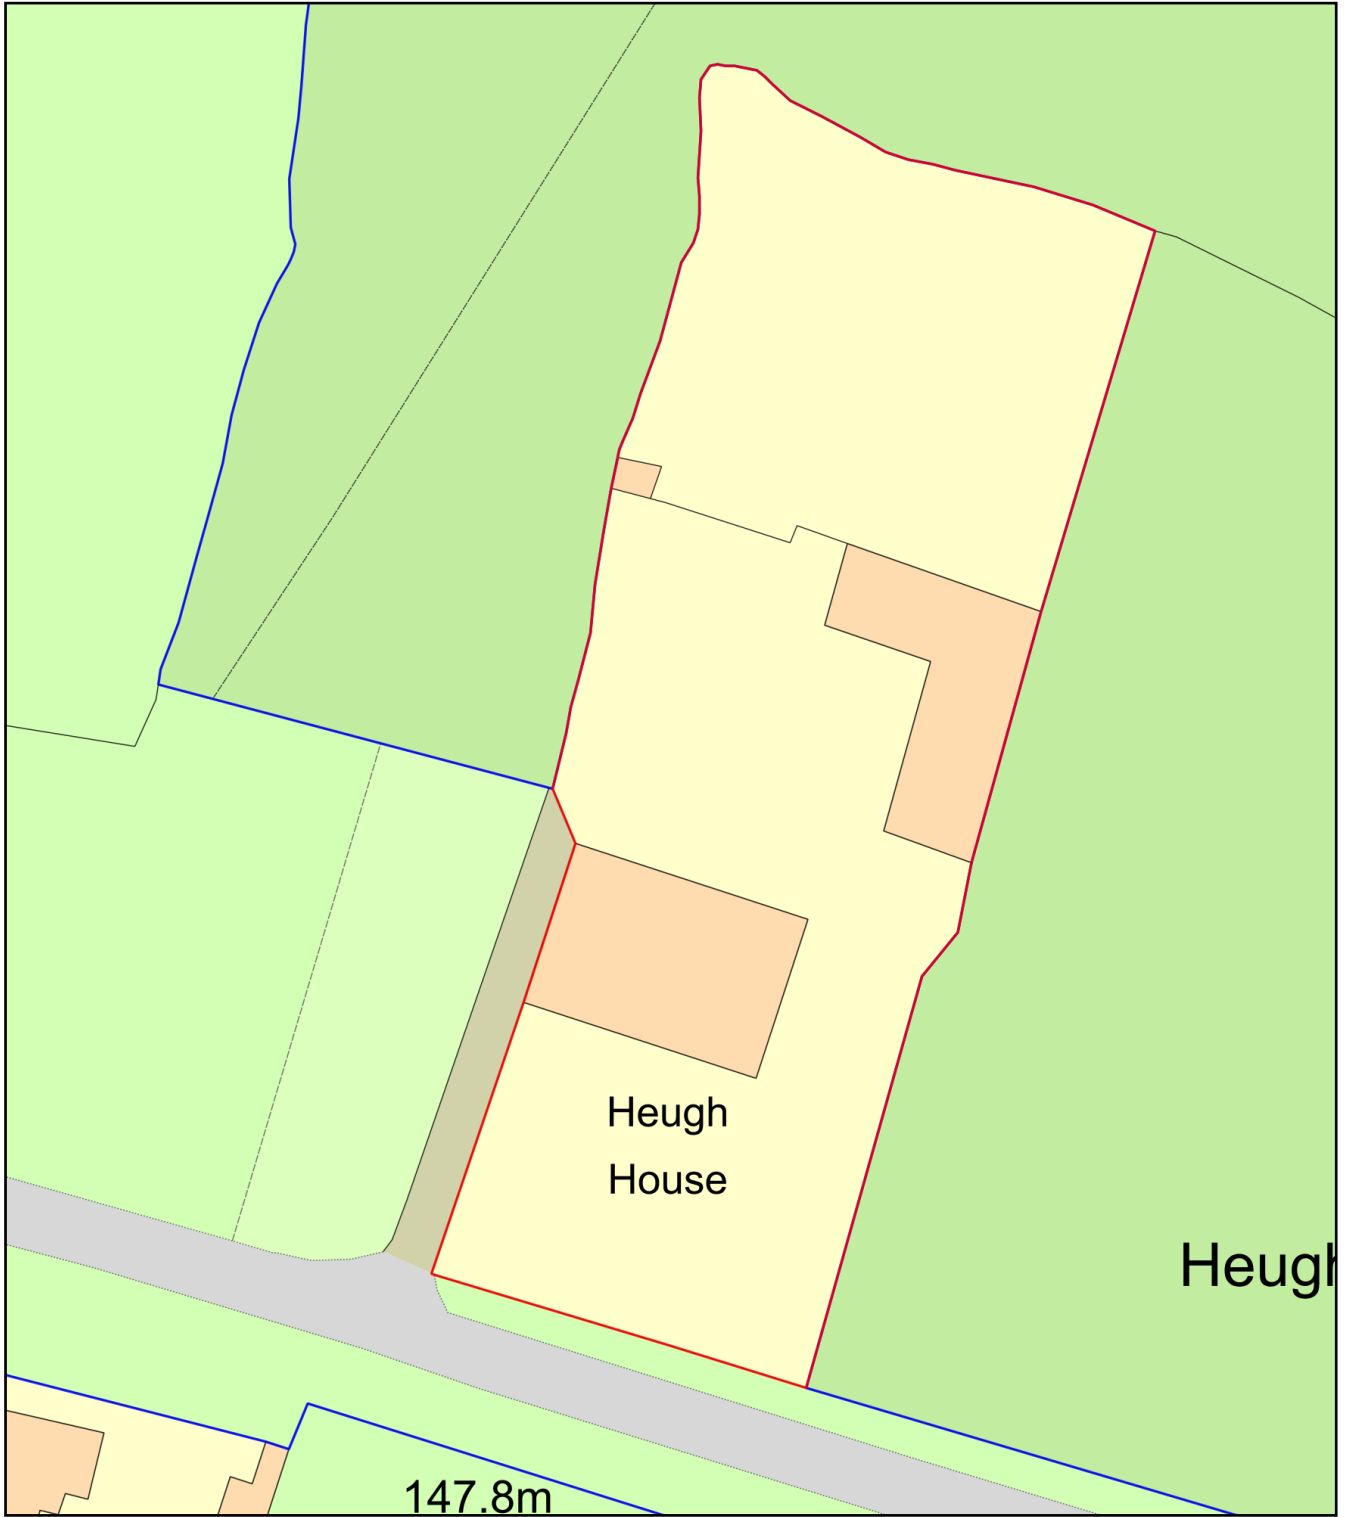

Plan Produced for: Jane Lewis

Date Produced: 06 Mar 2023

Plan Reference Number: TQRQM23065164510458

Scale: 1:500 @ A4